


REVISIONS				
Rev	Details of Amendment	Date	Name	Checked
A	AMENDED TO ACCORD WITH D.A.R DATED 29.02.2024.	01.03.2024.	MA	MA


Notes:




EXISTING SIDE ELEVATION.
SCALE 1:100.

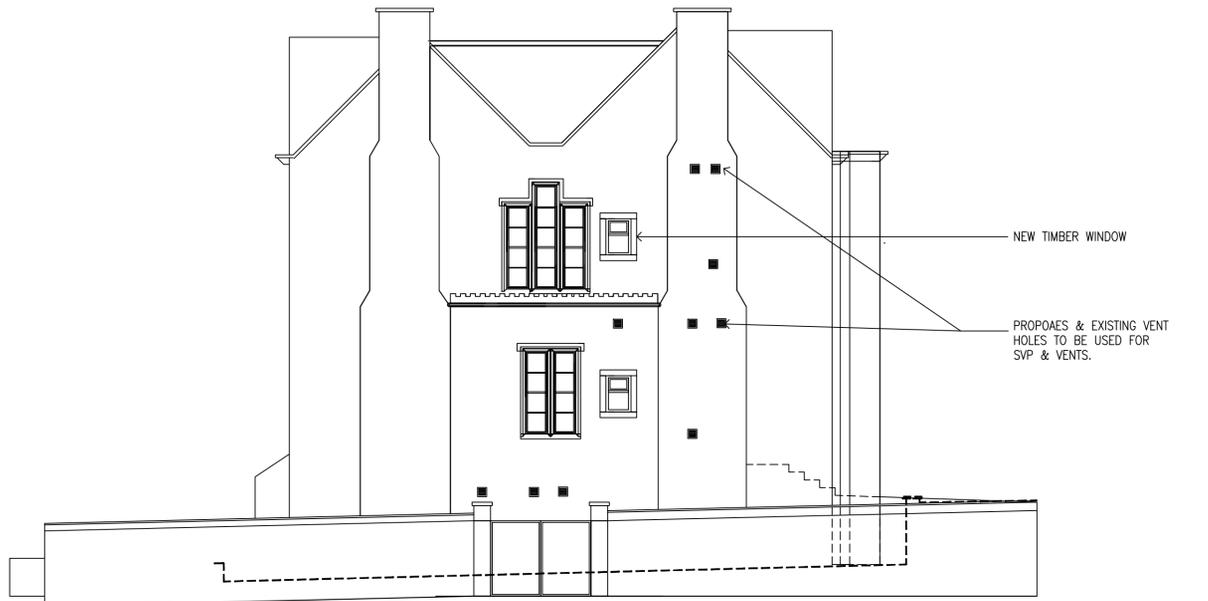

PROPOSED SIDE ELEVATION.
SCALE 1:100.

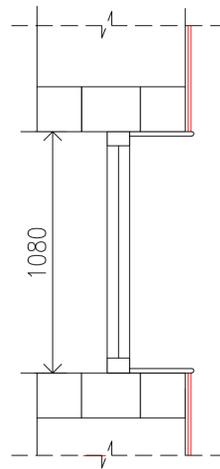

SECTION A-A.
SCALE NTS.

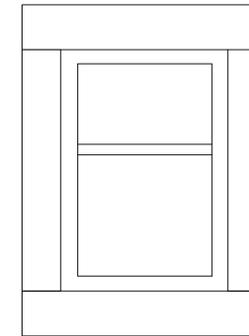

NEW TIMBER FRAME WINDOW.
SCALE NTS.

ASHLAR STONE SURROUNDS
TO MATCH EXISTING BUILDING.

THIS DRAWING IS THE PROPERTY OF
PAD ARCHITECTURE.
IT MUST NOT BE COPIED OR REPRODUCED IN
ANY WAY WITHOUT THE PRIOR PERMISSION OF
THE OWNERS OR THEIR DULY AUTHORISED
REPRESENTATIVE

PAD ARCHITECTURE
MARTIN HOUSE, SUITE 2,
2, MARTIN STREET
BRIGHOUSE
HD6 1DA
Tel: 01484 443191
Web: www.project1designs.co.uk



CLIENT
MR BALAL ALI
DRAWING STATUS: LISTED BUILDING CONSENT

PROJECT
90, NEW NORTH ROAD, EDGERTON
HUDDERSFIELD, WEST YORKSHIRE HD1 5NE

TITLE
CHANGE OF USE FROM OFFICES TO BED AND BREAKFAST
PROPOSED & EXISTING SIDE ELEVATIONS

DATE	14.11.2023	SCALES	AS SHOWN @ A1.	DRAWING NUMBER	REVISION
DRAWN	M.A	CHECKED	M.A	APPROVED	PAD.108.1217 A