
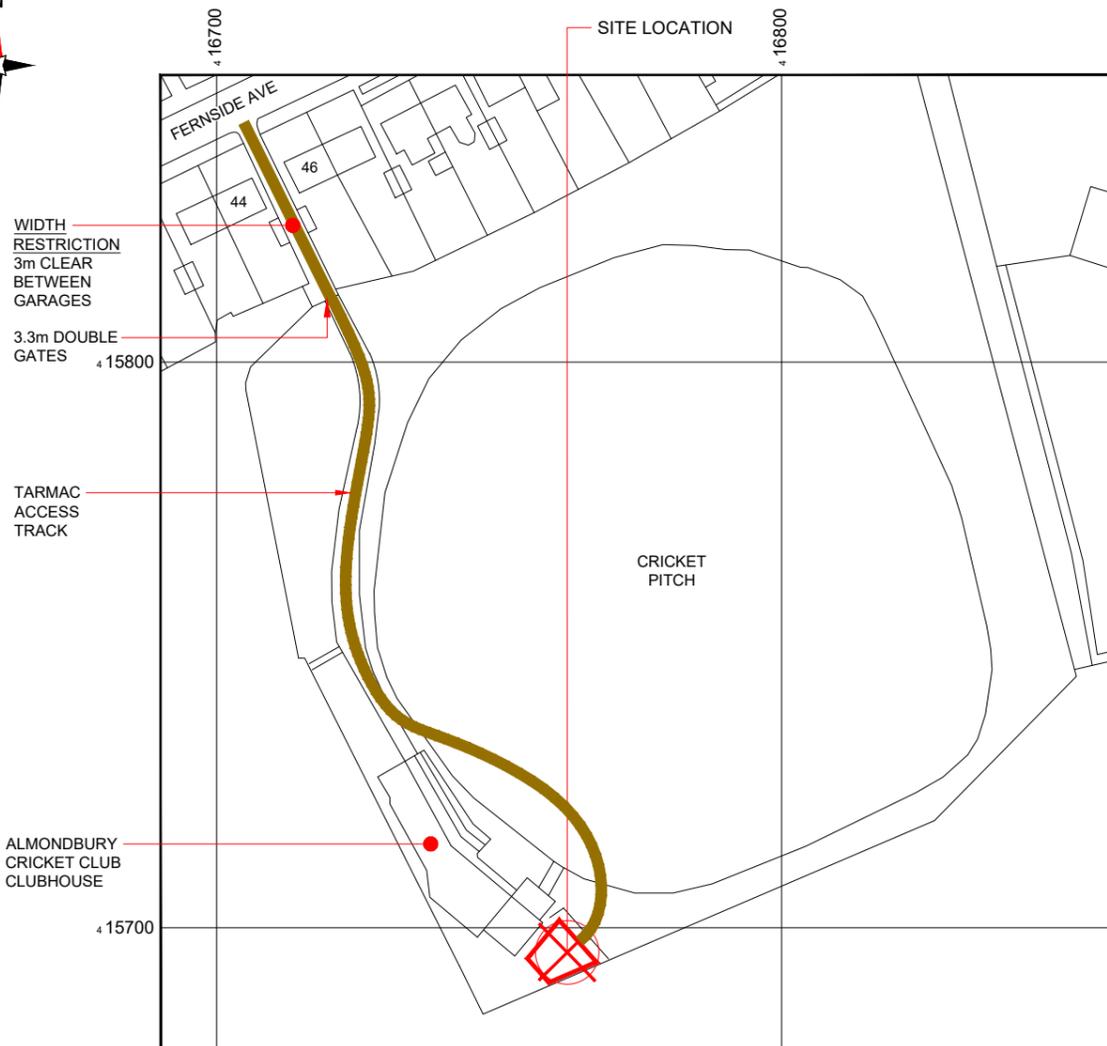


Reproduced by permission of Ordnance Survey on behalf of the Controller of Her Majesty's Stationery Office All rights reserved. © Crown Copyright licence no. 0100031673


SITE AREA PLAN
Scale 1:50,000

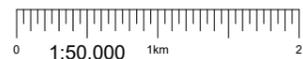

Reproduced by permission of Ordnance Survey on behalf of the Controller of Her Majesty's Stationery Office All rights reserved. © Crown Copyright licence no. 0100031673

NGR E: 416760 N: 415695

SITE LOCATION PLAN
Scale 1:1250

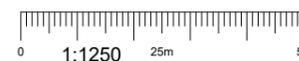

SITE PHOTOGRAPH



GOOGLE MAPS QR CODE


[GOOGLE MAP - Hyperlink to map of the site](#)

[GOOGLE STREETVIEW - Hyperlink to streetview of the site](#)

NOTES:

1. ALL DIMENSIONS IN MM UNLESS OTHERWISE NOTED.

From the M62 junction 23 take the A640 to Huddersfield. At the junction with the A62 turn right onto the A62. Continue on the A62 until the roundabout with the A629. Turn right onto the A629. After 990m turn right onto Almondbury Bank. After 960m turn left onto Fernside Avenue. The cricket club entrance is on the right hand side after 340m. The site is located at the far end of the clubhouse.

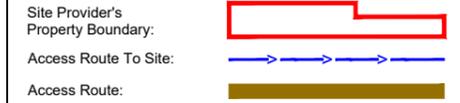

Master:	MBNL / EE / H3G:	Project:	Purpose of Issue:	Issue:
M001	MBNL	NTQ	Planning	A
Date:	23/03/23	Revision / Upgrade Description:		
Drawn:	J. BOOTE	First Issue		
Checked:	J. STOCKDALE			
Approved:	J. STOCKDALE			

Hutchison 3G UK Limited
Star House, 20 Grenfell Road
Maidenhead, SL6 1EH
Tel: 01628 765 000
Fax: 01628 765 001

Hatfield Business Park
Hatfield
Hertfordshire
AL10 9BW
Tel: 01707 315000
Fax: 01707 319001

Mobile Broadband Network Limited
Sixth Floor, Thames Tower, Station Road, Reading, RG1 1LX

Design Consultant & Principal Contractor:

WHP Telecoms
Unit 1 Maple Park,
Low Fields Avenue, Leeds
LS12 6HH
Tel: 01133023550
e-mail: info@whptelecoms.com

Site Name: **ALMONDBURY CRICKET CLUB**

Site ID: **1700355**

Address: **ALMONDBURY CRICKET CLUB,
FERNSIDE AVENUE,
ALMONDBURY, HUDDERSFIELD,
WEST YORKSHIRE,
HD5 8PF**

Title: **002 SITE LOCATION PLAN**

Project: **NTQ**

Purpose of Issue: **GENERAL ARRANGEMENT**

EE Cell ID:	MBNL Cell ID:	3UK Cell ID:
96739	KKS251	-

Master Drawing No:	Issue:
1700355_KKS251_96739_M001	A

100mm
50mm
10mm