



LEASE DEMISE PLAN

Scale 1:200

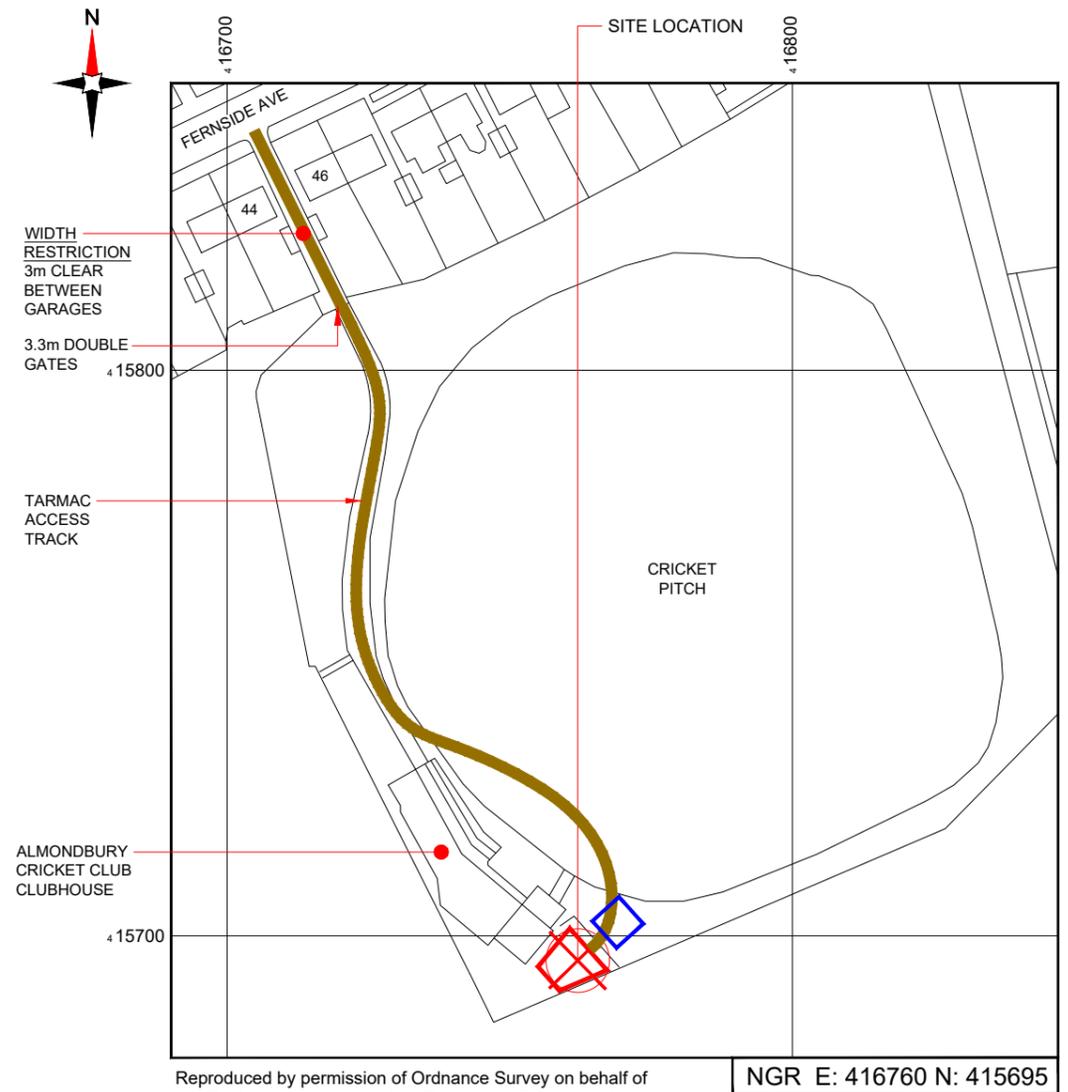

SITE LOCATION PLAN

Scale 1:1250

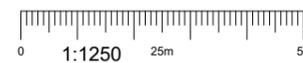

Reproduced by permission of Ordnance Survey on behalf of the Controller of Her Majesty's Stationery Office All rights reserved. © Crown Copyright licence no. 0100031673

NGR E: 416760 N: 415695

NEW CODE:

Demise:	Outlined in Red	
Access Route:	Solid Brown	
Set Down Area:	Outlined in Blue	

Master: M001	MBNL / EE / H3G: MBNL	Project: NTQ	Purpose of Issue: Planning	Issue: A
Date: 23/03/23	Revision / Upgrade Description: First Issue			
Drawn: J. BOOTE				
Checked: J. STOCKDALE				
Approved: J. STOCKDALE				



Hutchison 3G UK Limited
Star House, 20 Grenfell Road
Maidenhead, SL6 1EH
Tel: 01628 765 000
Fax: 01628 765 001

H3G Base Station Information line:
0845 6043000
Available from 8pm Monday to Friday



Hatfield Business Park
Hatfield
Hertfordshire
AL10 9BW

Tel: 01707 315000
Fax: 01707 319001

MBNL Mobile Broadband Network Limited
Sixth Floor, Thames Tower, Station Road, Reading, RG1 1LX

Design Consultant & Principal Contractor:



WHP Telecoms
Unit 1 Maple Park,
Low Fields Avenue, Leeds
LS12 6HH

Tel: 01133023550
e-mail: info@whptelecoms.com

Site Name: **ALMONDBURY CRICKET CLUB**

Site ID: **1700355**

Address: **ALMONDBURY CRICKET CLUB,
FERNSIDE AVENUE,
ALMONDBURY, HUDDERSFIELD,
WEST YORKSHIRE,
HD5 8PF**

Title: **004 LEASE DEMISE**

Project: **NTQ**

Purpose of Issue: **GENERAL ARRANGEMENT**

EE Cell ID: 96739	MBNL Cell ID: KKS251	3UK Cell ID: -
-----------------------------	--------------------------------	--------------------------

Master Drawing No: **1700355_KKS251_96739_M001** Issue: **A**