




Asset Reference	Asset Description:	Asset Status:	Antenna / Dish / MHA / RRU / Equipment Access Description:	Asset Reference	Asset Description:	Asset Status:	Antenna / Dish / MHA / RRU / Equipment Access Description:
A1-A2	Antenna	Proposed	Rigger access only	AMPA1-6	MHA	Proposed	Rigger access only
B1-B2	Antenna	Proposed	Rigger access only	AMPB1-6	MHA	Proposed	Rigger access only
C1-C2	Antenna	Proposed	Rigger access only	AMPC1-6	MHA	Proposed	Rigger access only
CAB1-5	Cabinet	Proposed	Unrestricted access	BB1-8	BOB Bottom	Proposed	Unrestricted access
TD1	Dish	Proposed	Rigger access only	AR1-18	Active Router	Proposed	Rigger access only
TD2	Dish	Proposed	Rigger access only	PR1-18	Passive Router	Proposed	Unrestricted access
TD3	Dish	Proposed	Rigger access only	RRU BTM 1-24	RRU Ground Level	Proposed	Unrestricted access
TD4	Dish	Proposed	Rigger access only				


NOTES:
1. ALL DIMENSIONS IN MM UNLESS OTHERWISE NOTED.

SHARED CONFIGURATION SITE	
RF CONFIG	H3b

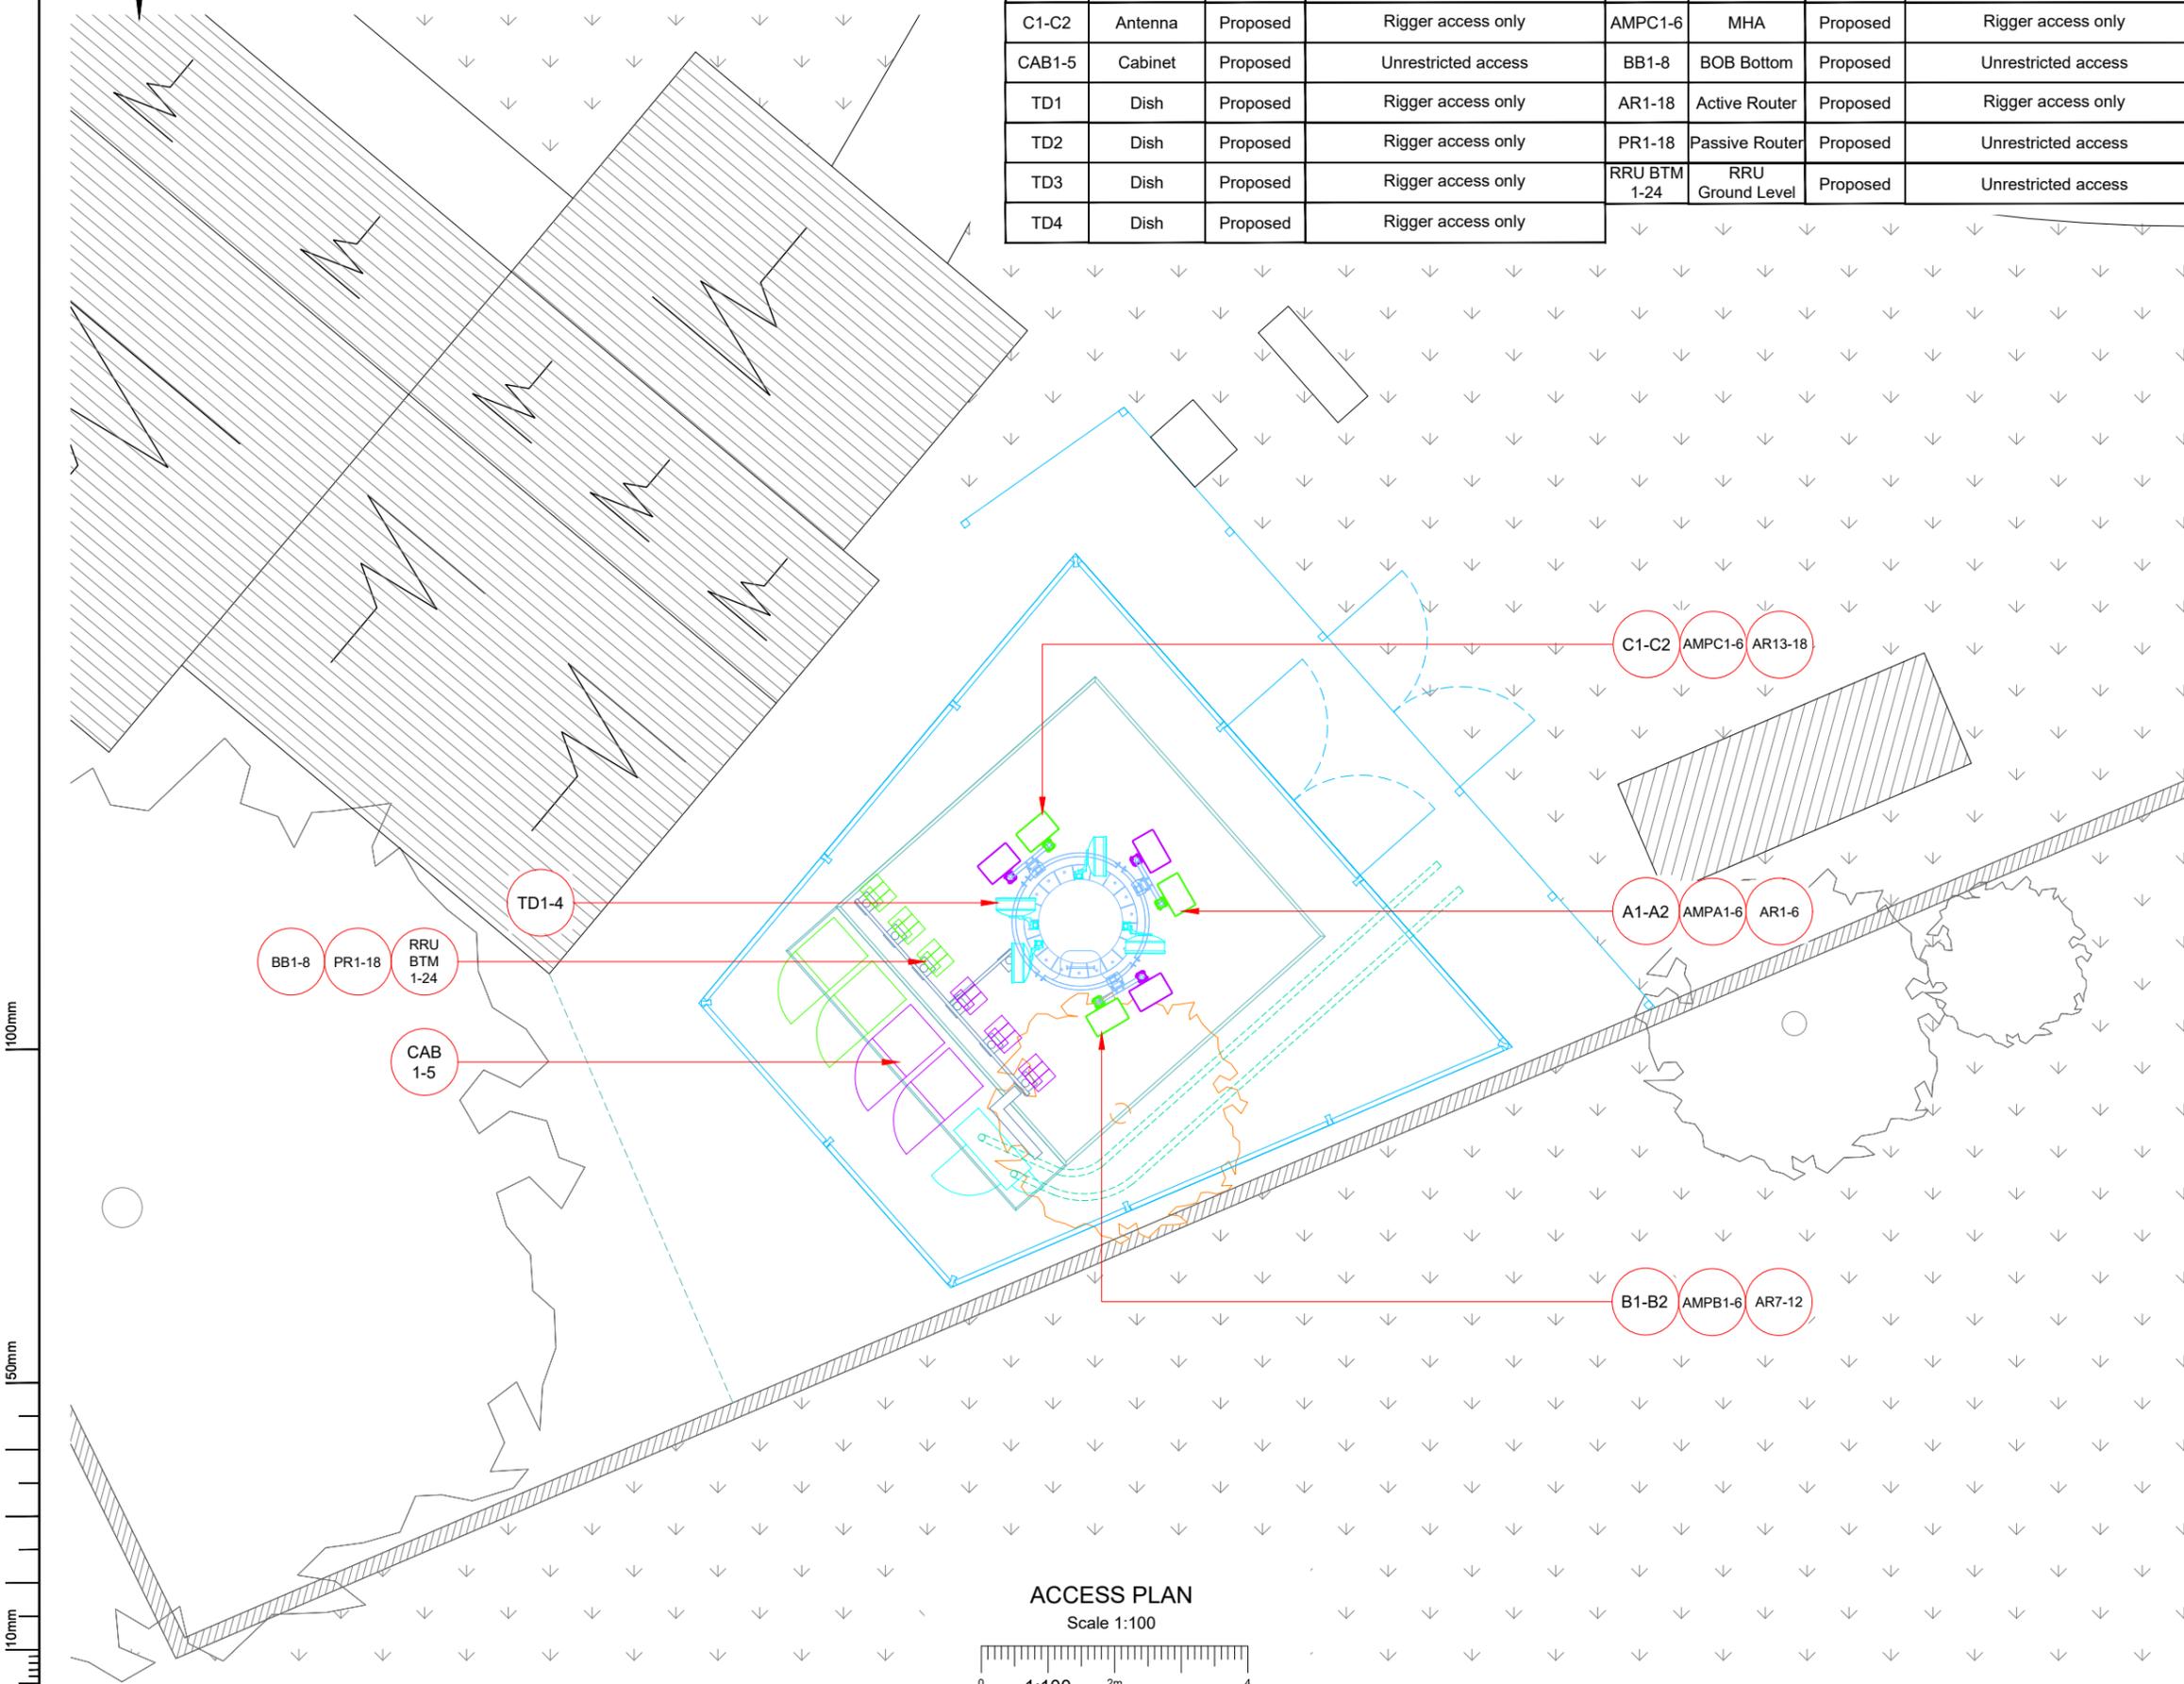

100mm
50mm
10mm

ACCESS PLAN
Scale 1:100

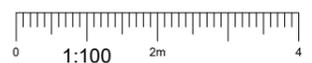

Master: M001	MBNL / EE / H3G	Project: NTQ	Purpose of Issue: Planning	Issue: A
Date: 23/03/23	Revision / Upgrade Description: First Issue			
Drawn: J. BOOTE				
Checked: J. STOCKDALE				
Approved: J. STOCKDALE				

Hutchison 3G UK Limited
Star House, 20 Grenfell Road
Maidenhead, SL6 1EH
Tel: 01628 765 000
Fax: 01628 765 001

H3G Base Station Information line:
0845 6043000
Available 8am-8pm Monday to Friday

Hatfield Business Park
Hatfield
Hertfordshire
AL10 9BW

Tel: 01707 315000
Fax: 01707 319001

MBNL Mobile Broadband Network Limited
Sixth Floor, Thames Tower, Station Road, Reading, RG1 1LX

Design Consultant & Principal Contractor:

WHP Telecoms
Unit 1 Maple Park,
Low Fields Avenue, Leeds
LS12 6HH

Tel: 01133023550
e-mail: info@whptelecoms.com

Site Name: **ALMONDBURY CRICKET CLUB**

Site ID: **1700355**

Address: **ALMONDBURY CRICKET CLUB,
FERNSIDE AVENUE,
ALMONDBURY, HUDDERSFIELD,
WEST YORKSHIRE,
HD5 8PF**

Title: **003 ACCESS PLAN**

Project: **NTQ**

Purpose of Issue: **GENERAL ARRANGEMENT**

EE Cell ID: 96739	MBNL Cell ID: KKS251	3UK Cell ID: -
-----------------------------	--------------------------------	--------------------------

Master Drawing No: **1700355_KKS251_96739_M001** Issue: **A**