


LOCATION PLAN - ROSE & CROWN INN, COP HILL SIDE,  
SLAITHWAITE, HUDDERSFIELD

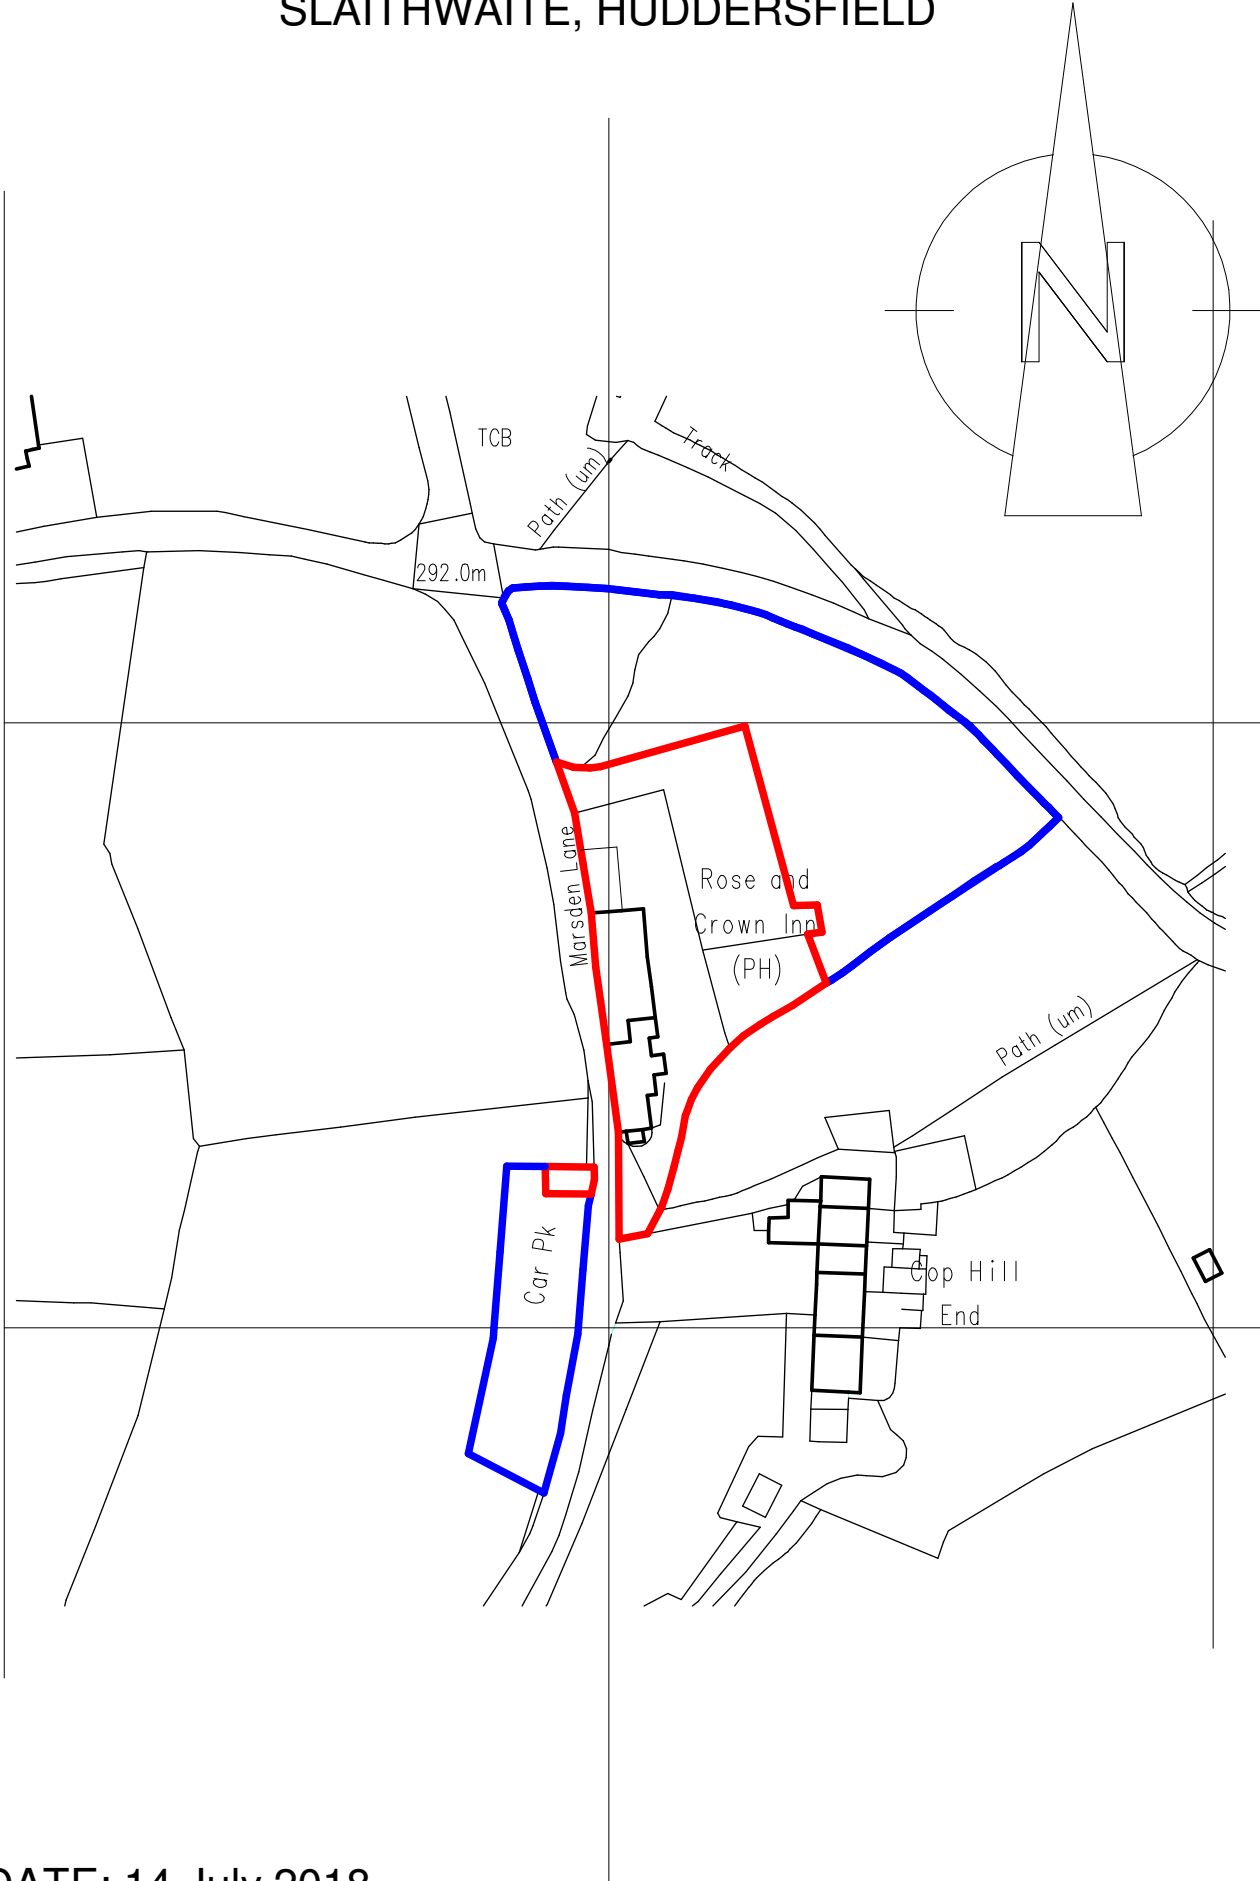

DATE: 14 July 2018  
SCALE - 1:1250 @A1

DRG No: 23\_160.0