


PROPOSED SIDE ELEVATION

PROPOSED SIDE ELEVATION

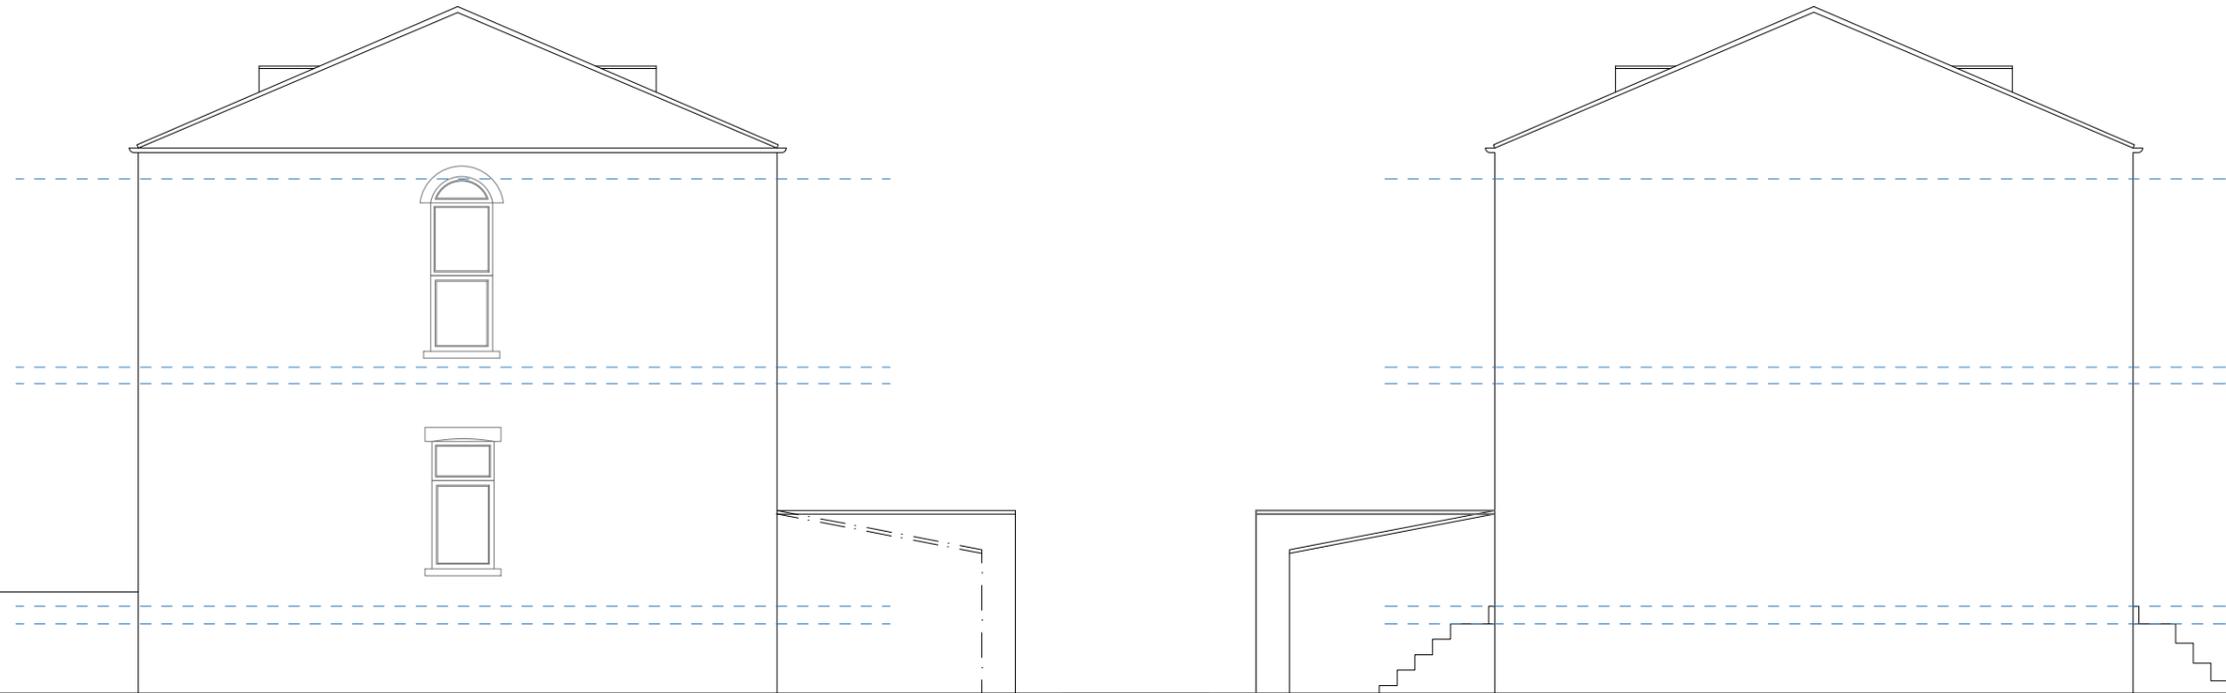

EXISTING SIDE ELEVATION

EXISTING SIDE ELEVATION

Rev	Revision	Date

JOB
PROPOSED GABLE AND DORMER WINDOW TO REAR

ADDRESS
62 North Road
DEWSBURY
WF13 3AD

MR NASIR MAJEED

NOTES
This drawing is subject to a detailed building and site survey, therefore no guarantee of its accuracy can be given. This drawing has been draughted in accordance with the clients design requirements. All areas are approximate and are subject to a detailed building and site survey and further design development. All dimensions should be checked prior to commencement of construction on site. Measurements should not be taken off the drawing.

DATE	SCALE	SHEET	JOB NO
01.06.2023	1:100	5@A3	22-5026