



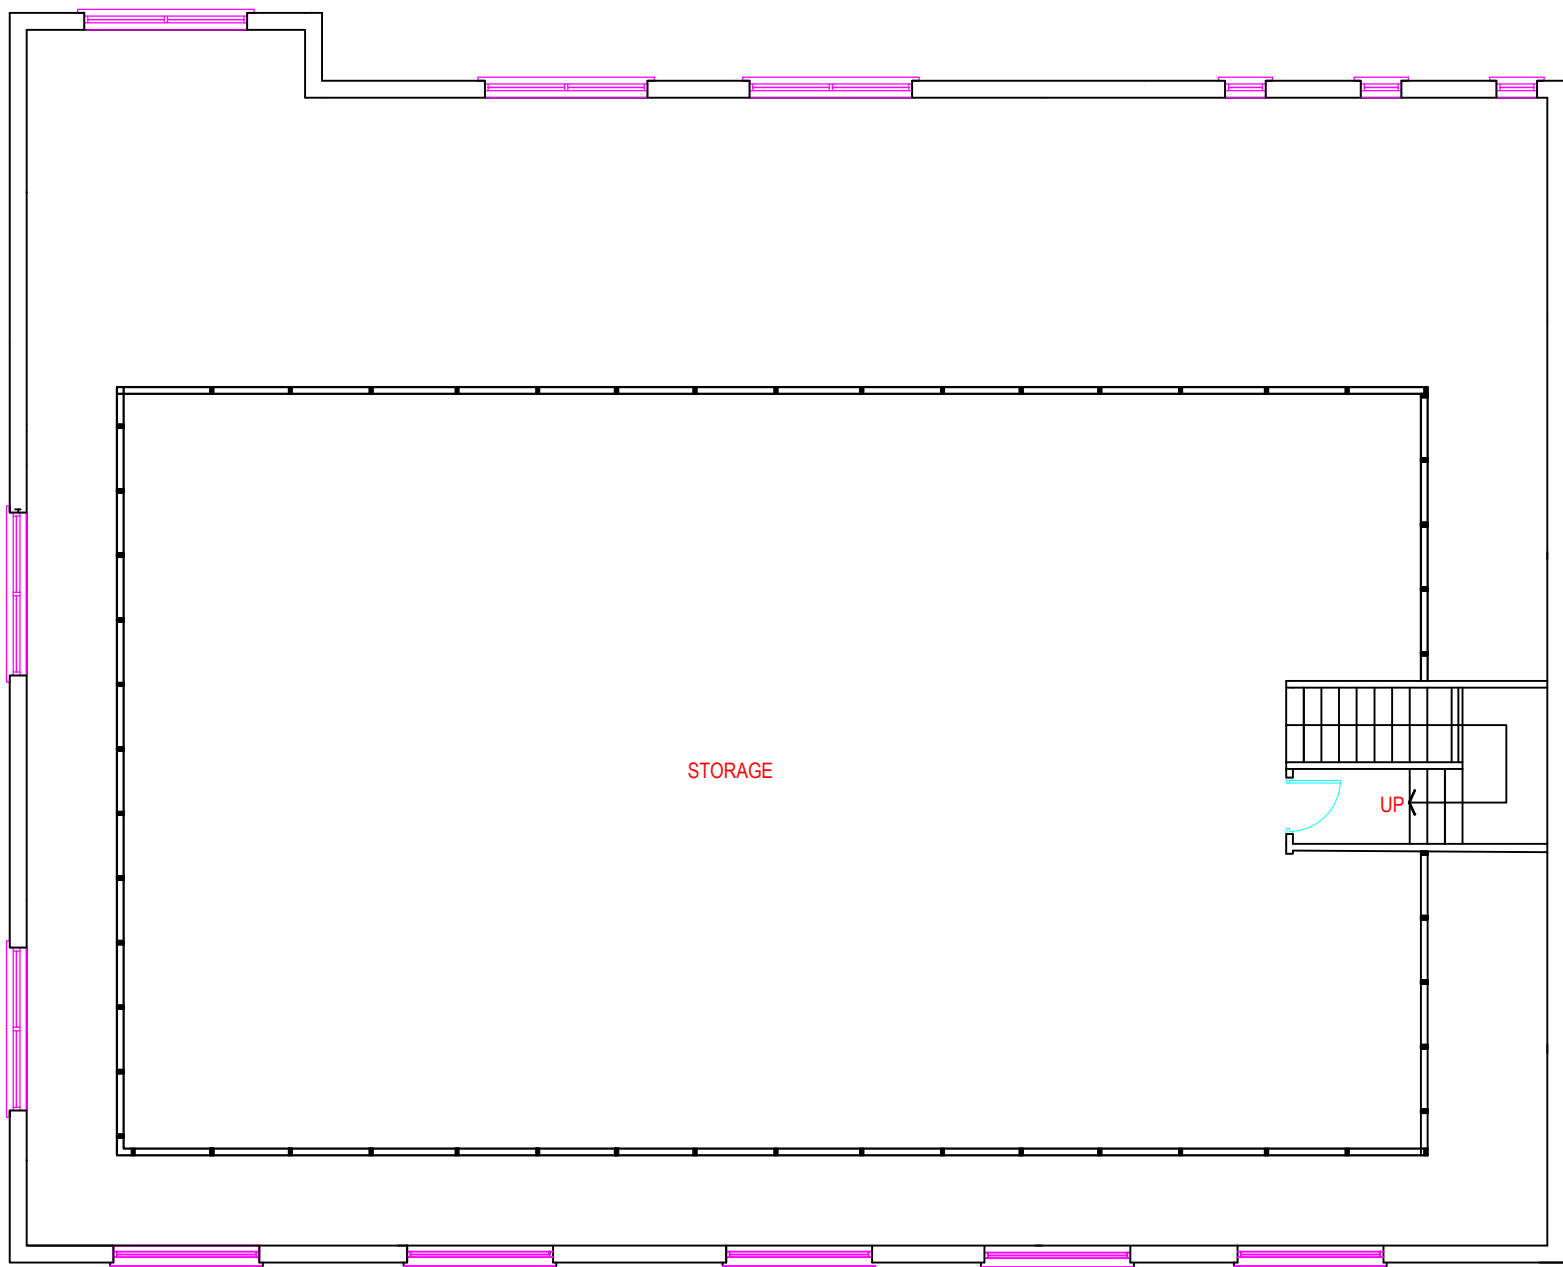

3 PROPOSED SECOND FLOOR
SCALE - 1:100

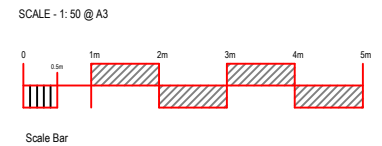

REVISION DETAILS :			
Planning Application			☐
Building Regulations			☐
Construction			☐
Preliminary / For Approval			☐
Revision Details :			☐

Rev	Date	Revision Details	By

PROJECT :

MOHADDIS - E - AZAM EDUCATION CENTRE &
MASJID - E - MADANI.
225c RAVENSHOUSE RD
DEWSBURY
WF13 3QU

TITLE :

PROPOSED SECOND FLOOR - LOFT

DWG NO : AIB / 03	REV :
SCALE :	DATE : APR '24
DRAWN :	CHECKED :

DESIGN
& BUILD

33 SOUTHERN PARADE
PRESTON
LANCS
PR1 4NH

Tel : 01772 822985
Mob : 07801499779
Email : nazconstruction@yahoo.co.uk