



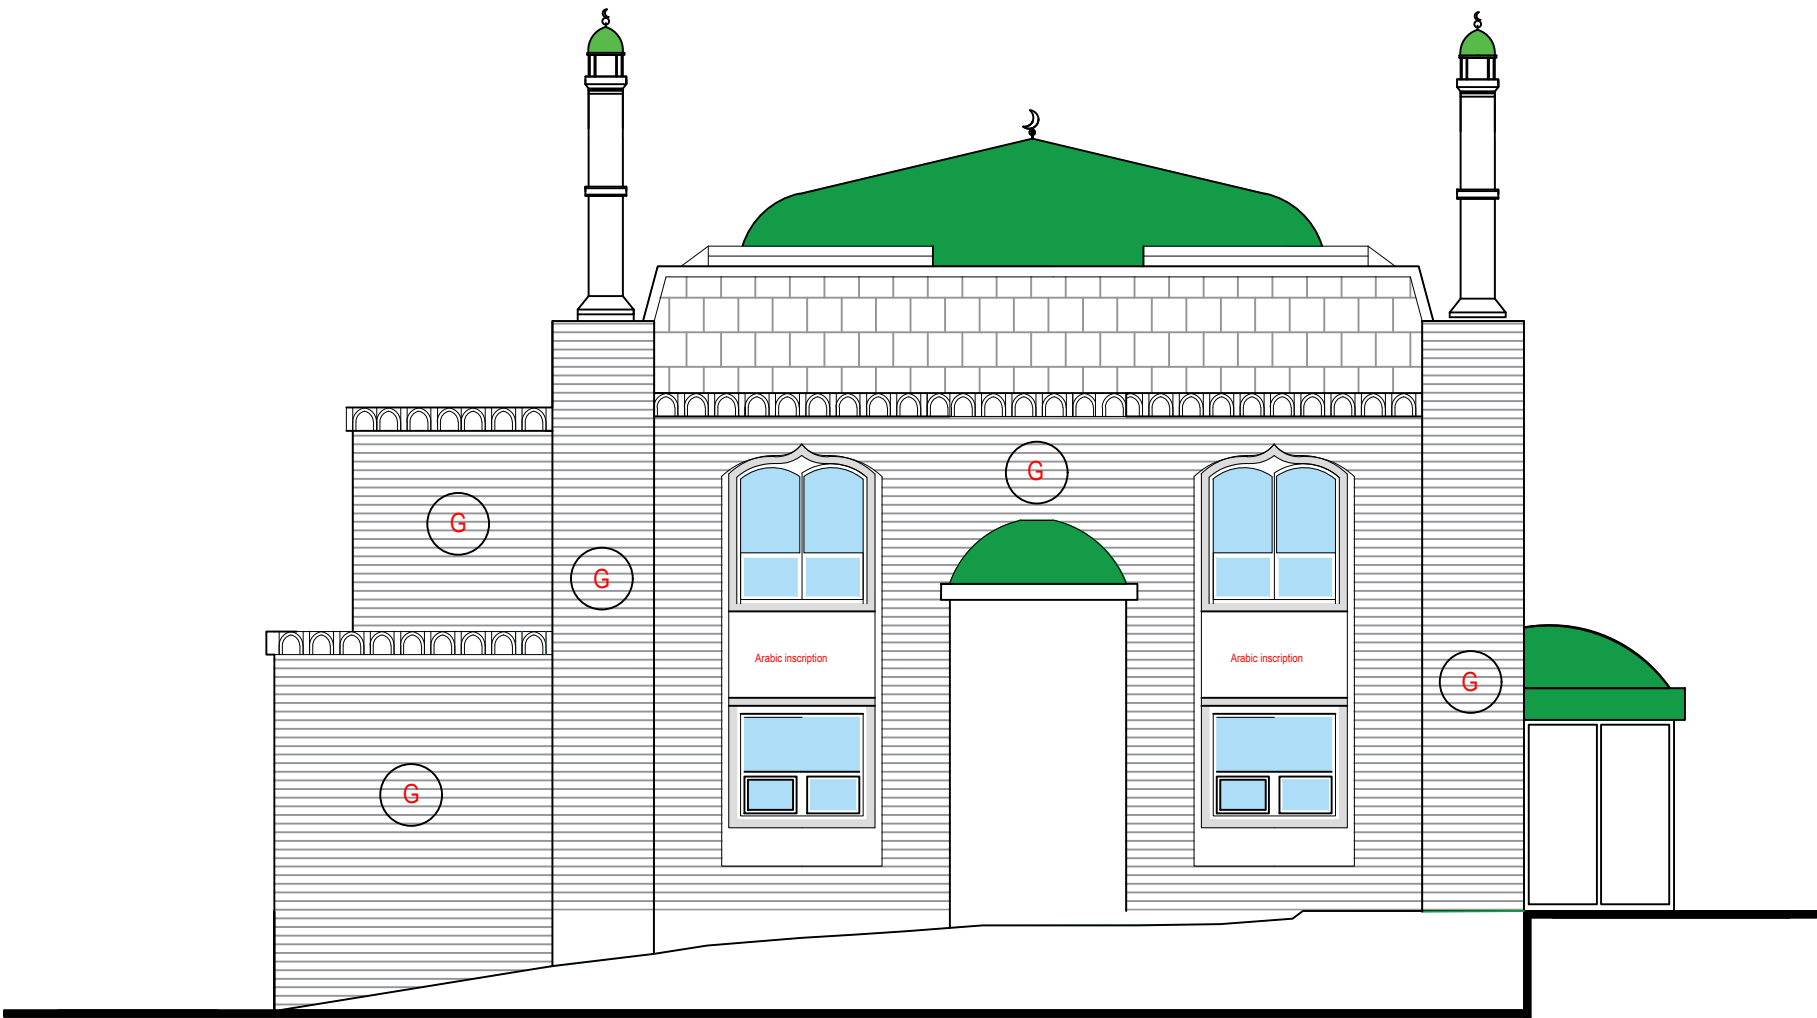

6 PROPOSED SIDE ELEVATION

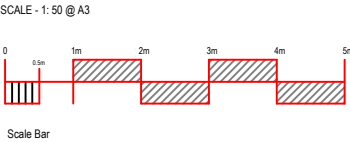

REVISION DETAILS :

Planning Application	☐
Building Regulations	☐
Construction	☐
Preliminary / For Approval	☐
Revision Details :	☐

Rev	Date	Revision Details	By

PROJECT :

MOHADDIS - E - AZAM EDUCATION CENTRE &
MASJID - E - MADANI.
225c RAVENSHOUSE RD
DEWSBURY
WF13 3QU

TITLE :

PROPOSED SIDE ELEVATION

DWG NO : AIB / 06 REV :

SCALE : DATE : APR '24

DRAWN : CHECKED :

DESIGN
& BUILD

33 SOUTHERN PARADE
PRESTON
LANCS
PR1 4NH

Tel : 01772 822985
Mob : 07801499779
Email : nazconstruction@yahoo.co.uk