



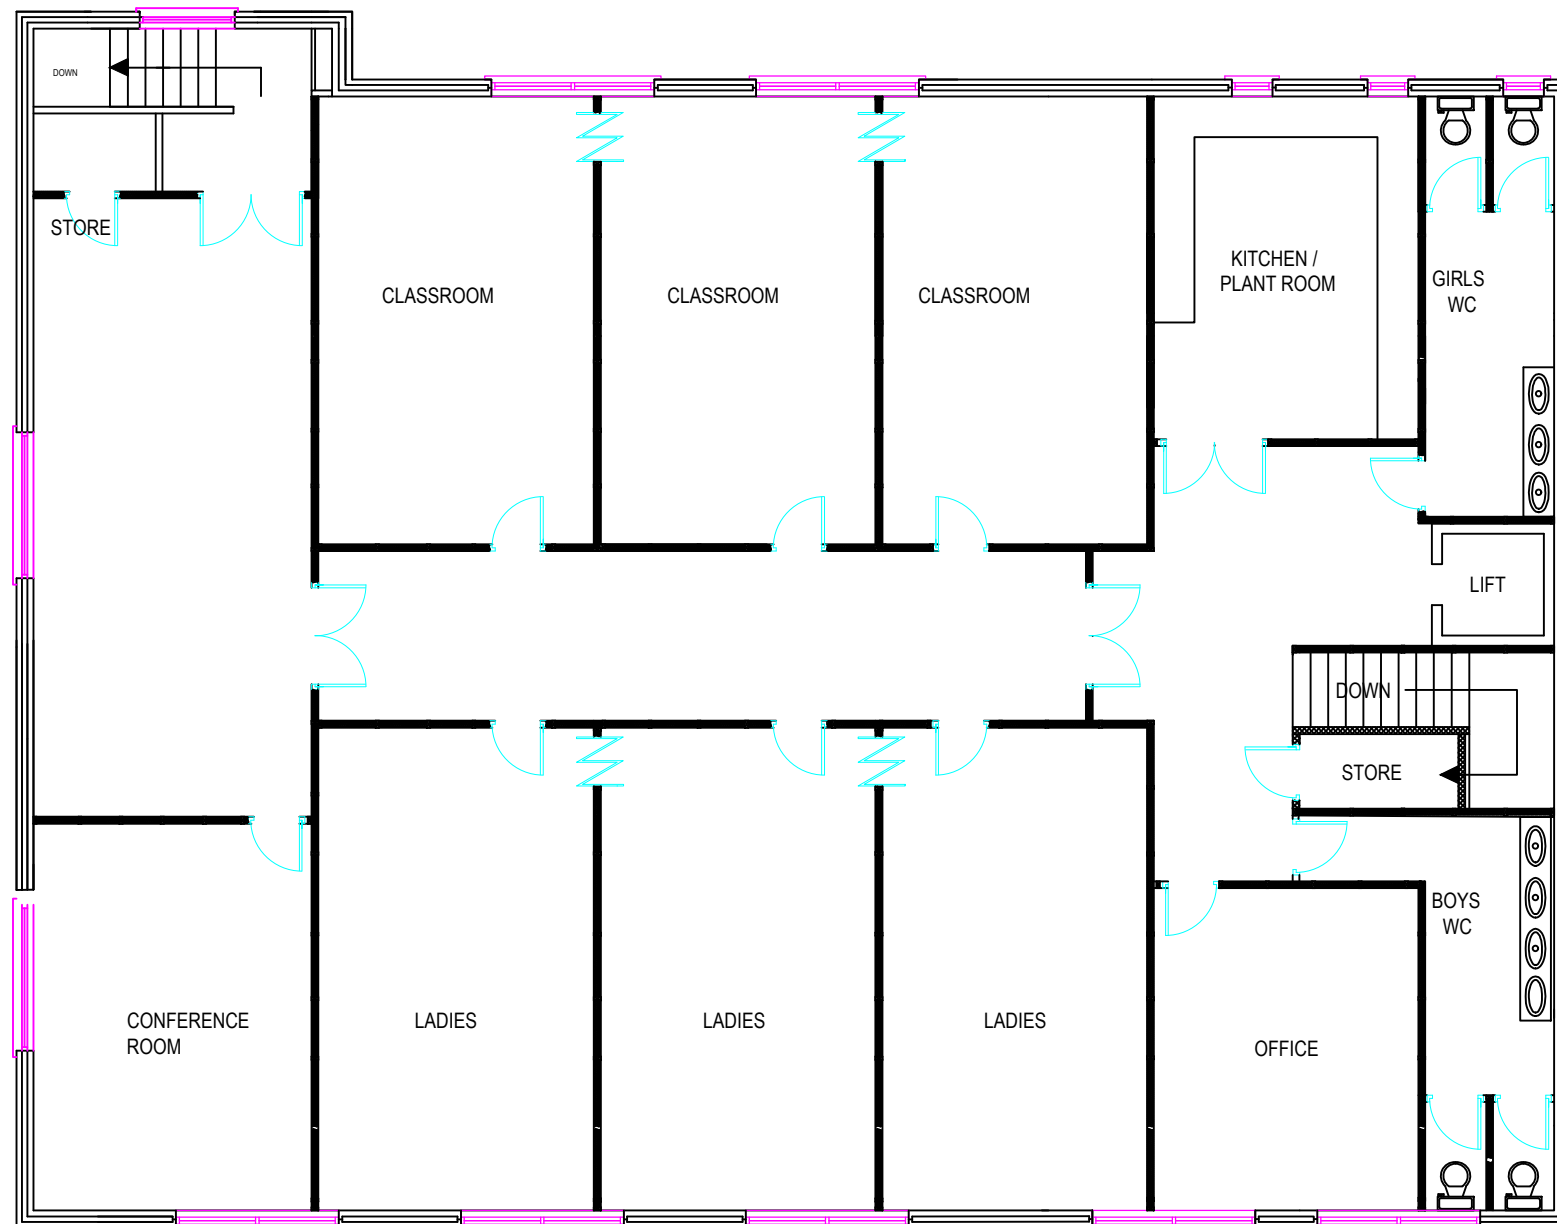


2 PROPOSED FIRST FLOOR

Scale- 1:100 @A3

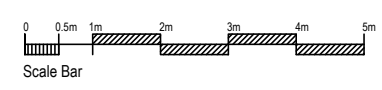

SCALE - 1:50 @ A3

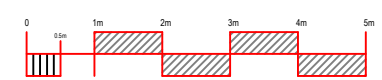

NOTES :

REVISION DETAILS :			
Planning Application			■
Building Regulations			□
Construction			□
Preliminary / For Approval			□
Revision Details :			□

Rev	Date	Revision Details	By

PROJECT :
MOHADDIS - E - AZAM EDUCATION CENTRE &
MASJID - E - MADANI.
225c RAVENSHOUSE RD
DEWSBURY
WF13 3QU

TITLE :
PROPOSED FIRST FLOOR

DWG NO : AIB / 02	REV :
SCALE :	DATE : JUN '23
DRAWN :	CHECKED :

DESIGN
& BUILD

N

33 SOUTHERN PARADE
PRESTON
LANCS
PR1 4NH
Tel : 01772 822985
Mob : 07801499779
Email : nazconstruction@yahoo.co.uk