




358 Securi-Mesh
3m height
RAL6005 Green

ampus
(ary)

Proposed Fence Line Plan

Scale 1:500 @ A3

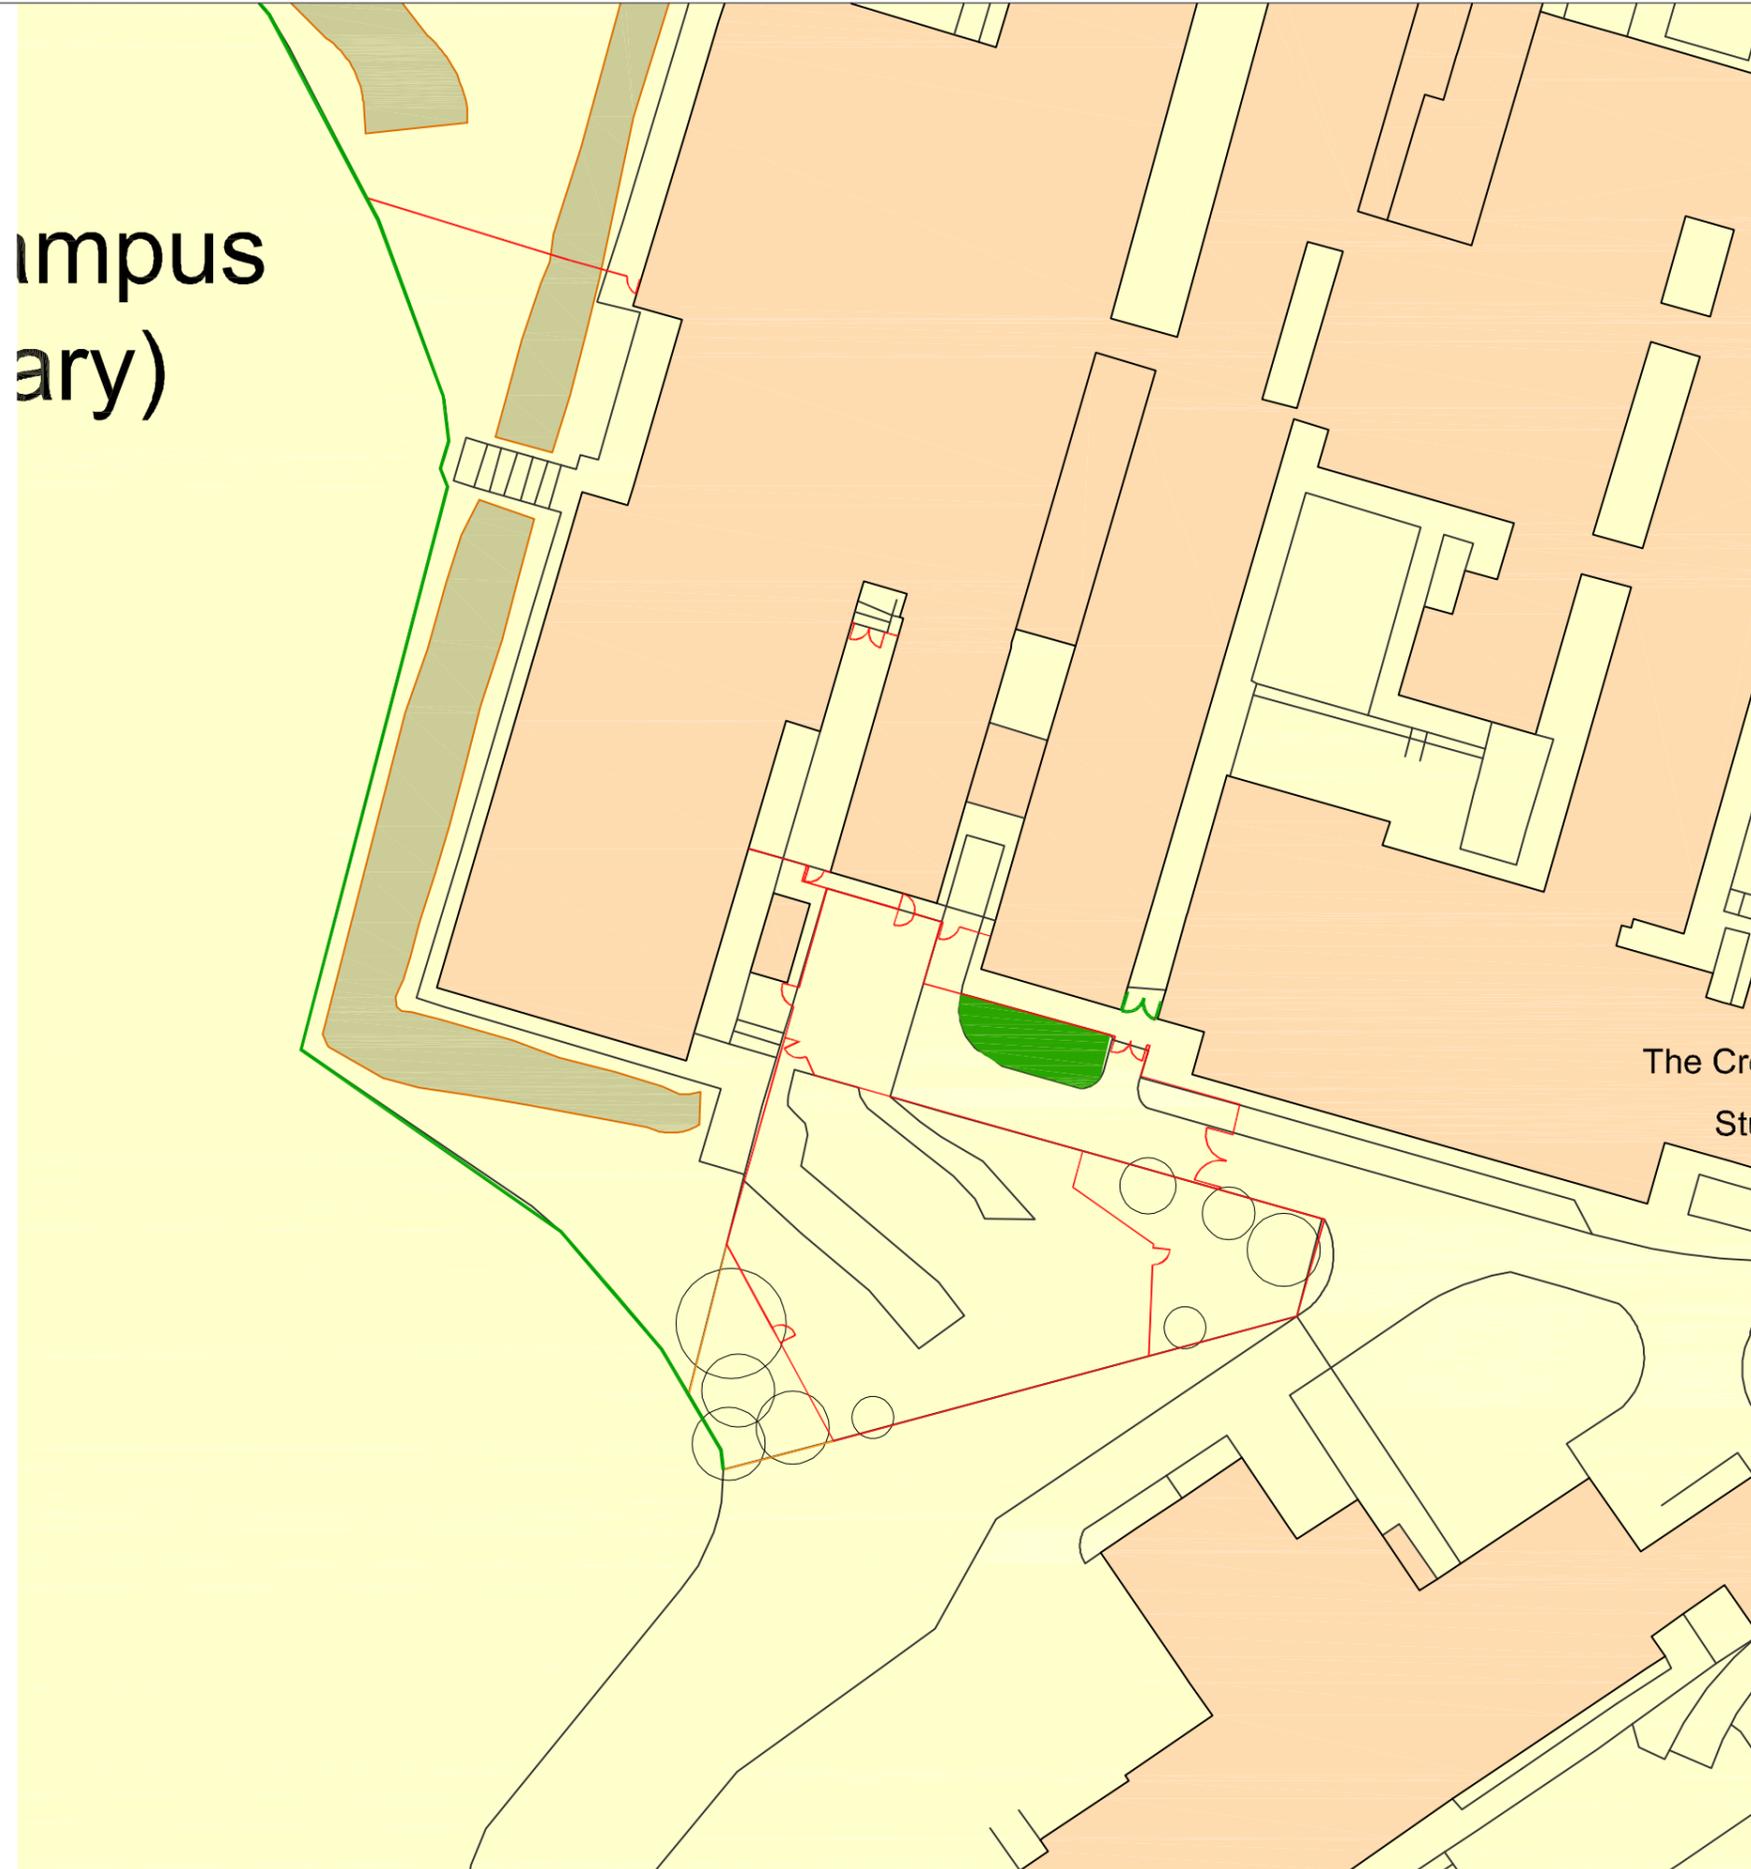

Notes

THIS DRAWING READ IN CONJUNCTION WITH :

- Key**
- Line of Existing Bow-Top Style ~1.2m Fencing
 - Line of Existing Barbican Style ~2.4m Fencing
 - Line of Proposed Fence
 - Double Gate
 - Single Gate

Rev	Description	Date	Dr by	App by
original by		date created		approved by
MW		MAY 2023		LS

AHR
AHR Building Consultancy Ltd
Norwich Union House
High Street
Huddersfield
HD1 2LF
United Kingdom

T +44(0)1484 537411
E huddersfield@ahr.co.uk
www.ahr.co.uk

client:
**SPIE
ARP - PPP Schools**

project:
**Netherhall High School
External Fencing**

drawing:
Proposed Fencing

project number	scale	
2023.00134.003	1:500 @A3	
drawing number	rev	Issue status
NHS-002	P01	S2

This drawing is to be read in conjunction with all related drawings. All dimensions must be checked and verified on site before commencing any work or producing shop drawings. The originator should be notified immediately of any discrepancy. This drawing is copyright and remains the property of AHR.