




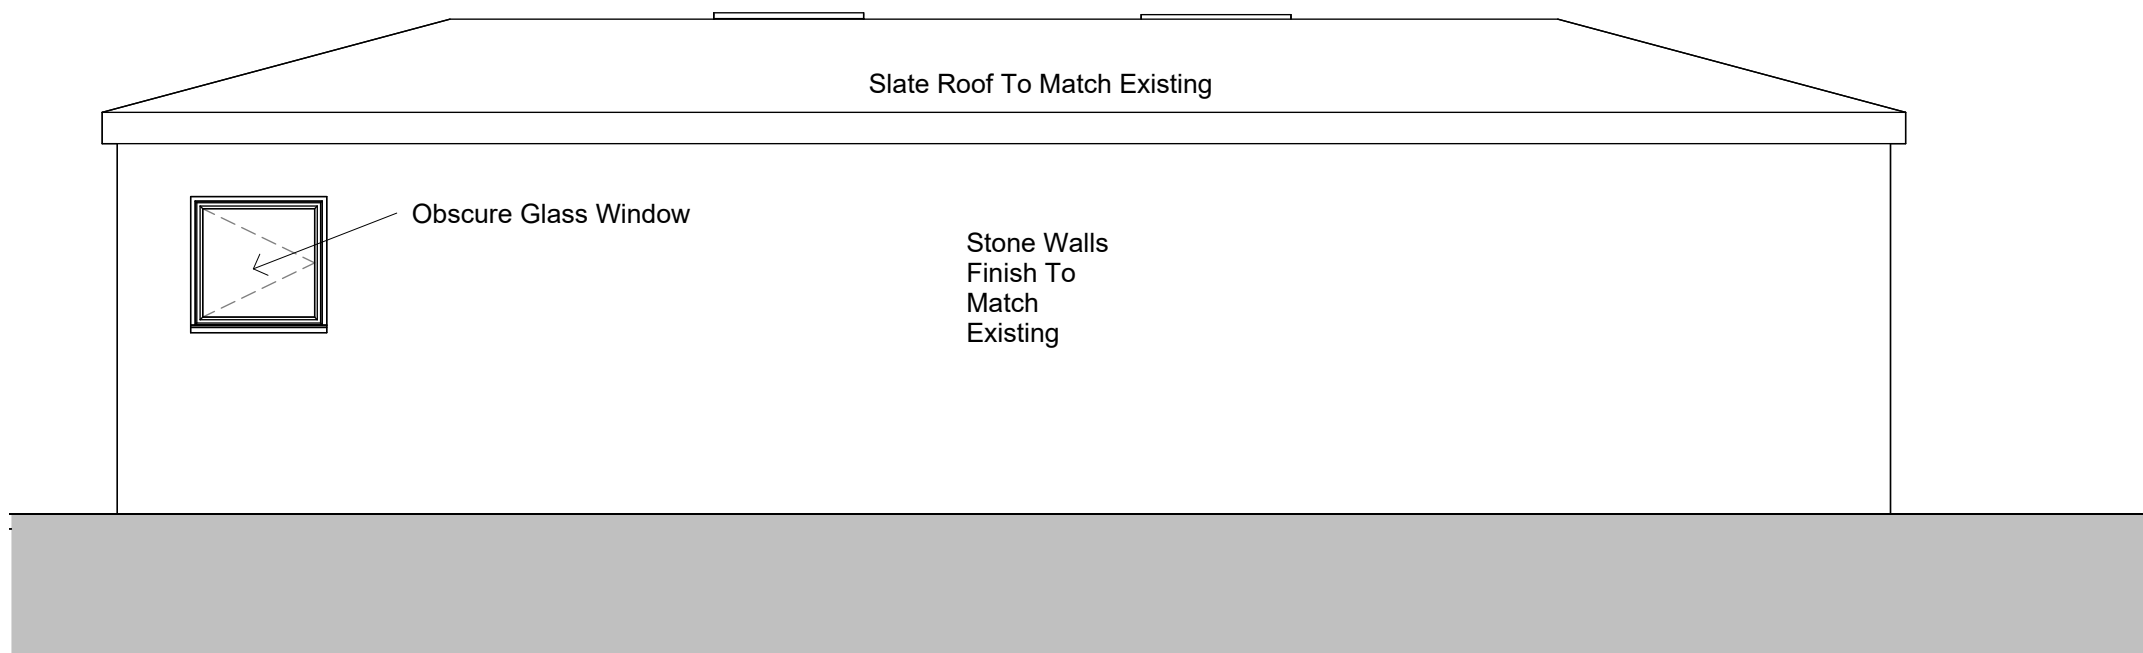


Proposed North East East
1 : 50

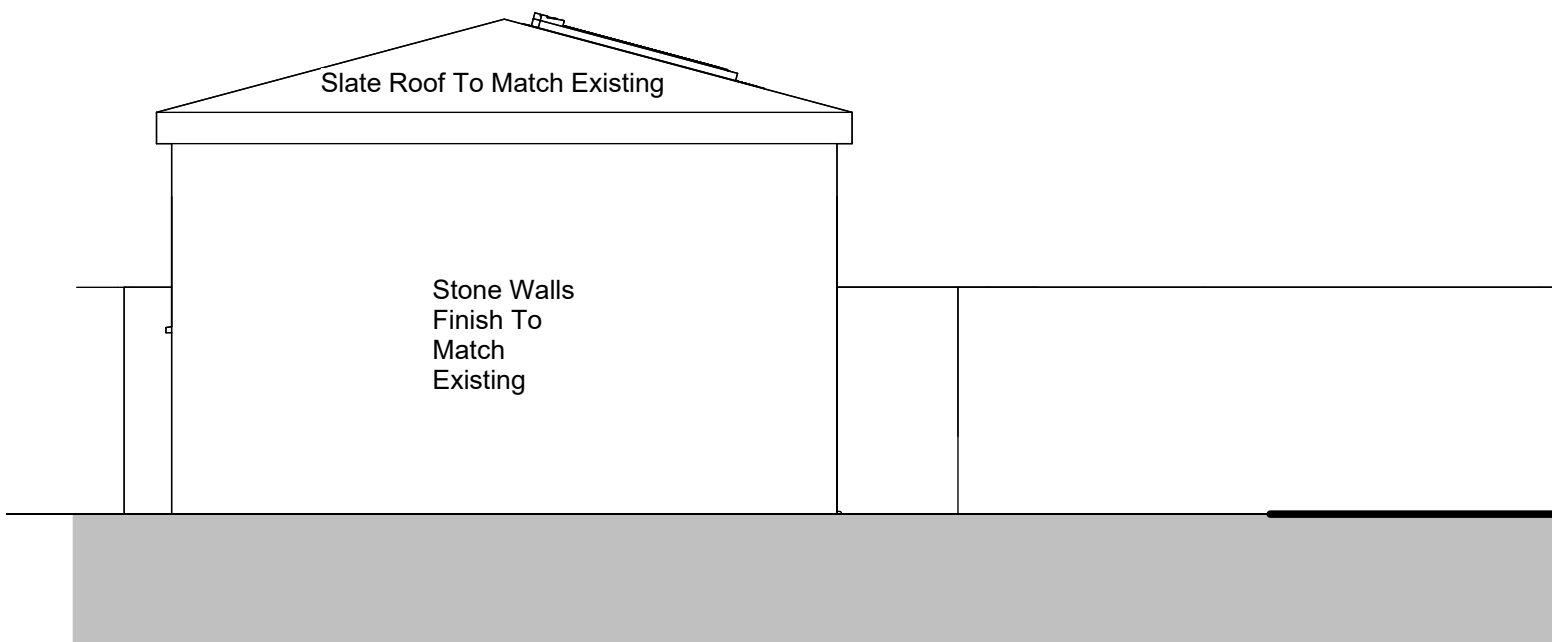

Proposed North North West
1 : 50

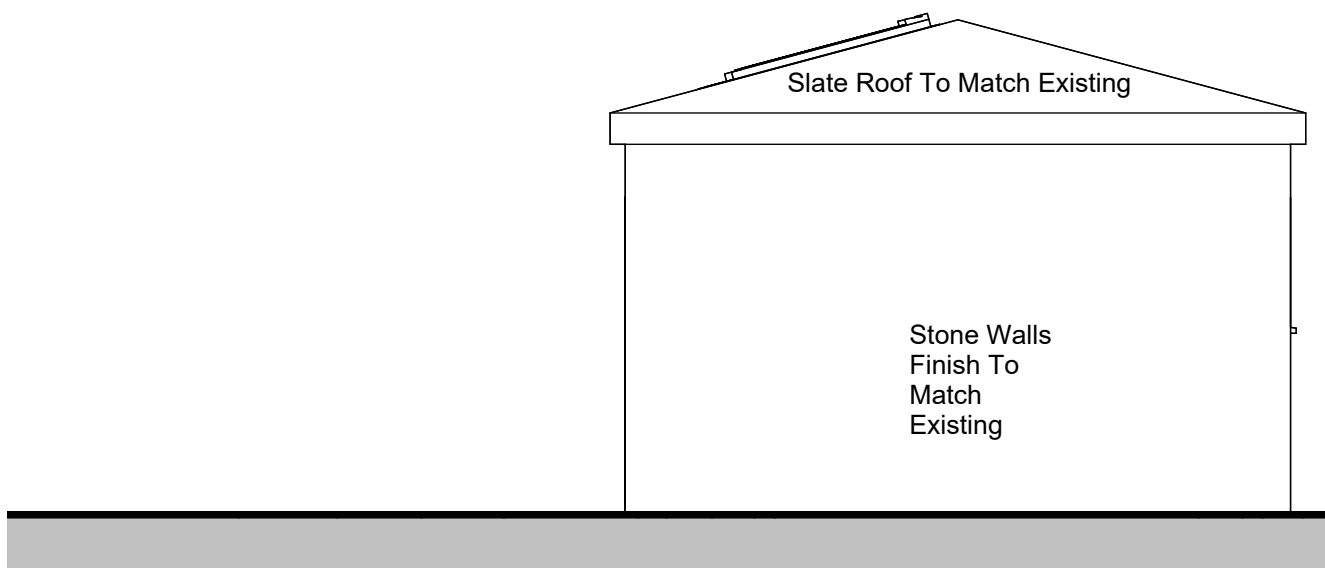

Proposed South South East
1 : 50

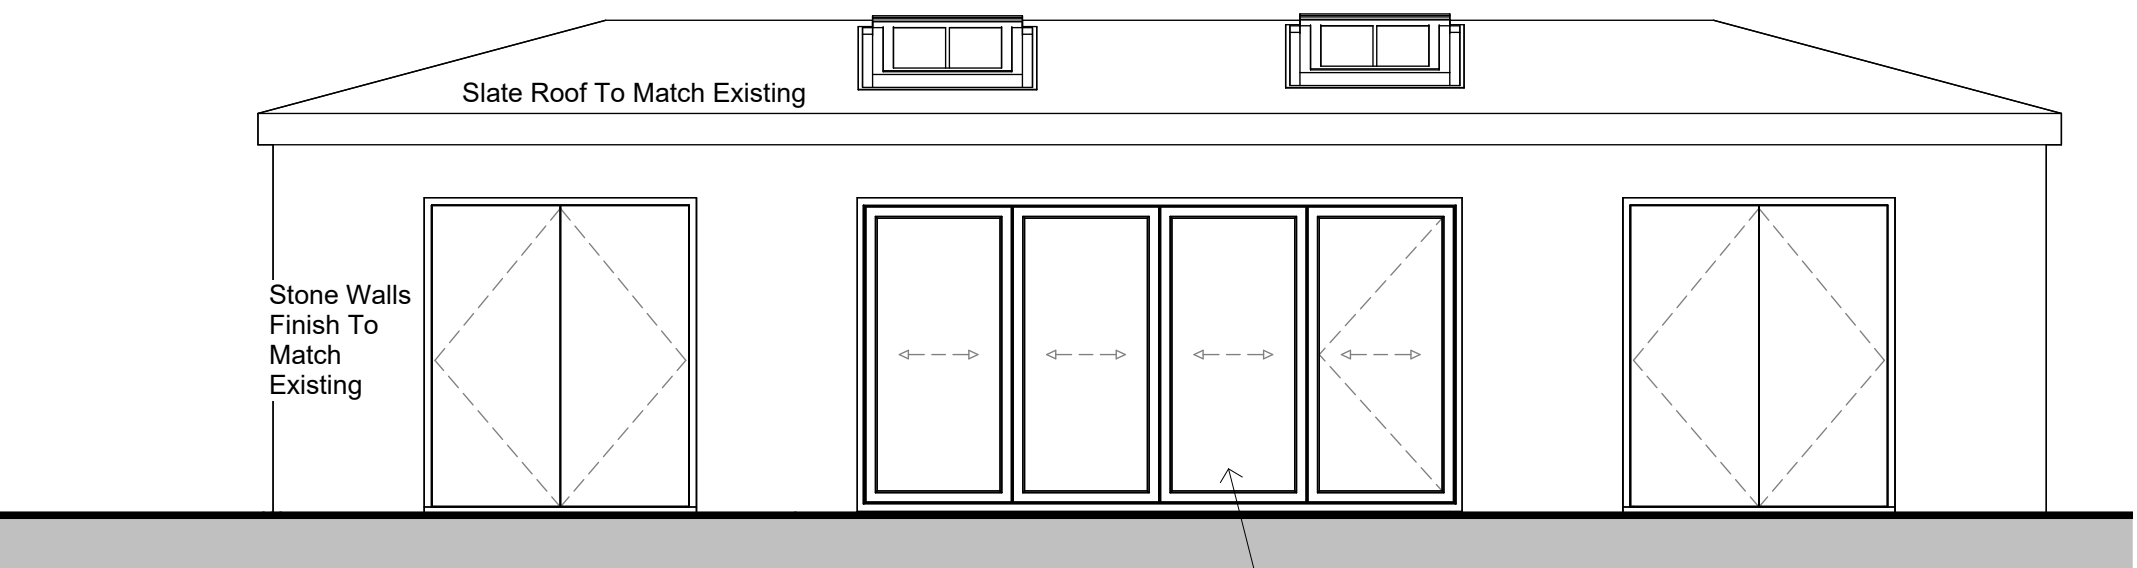

Proposed South West West
1 : 50