



# House Type 1 - 2of2

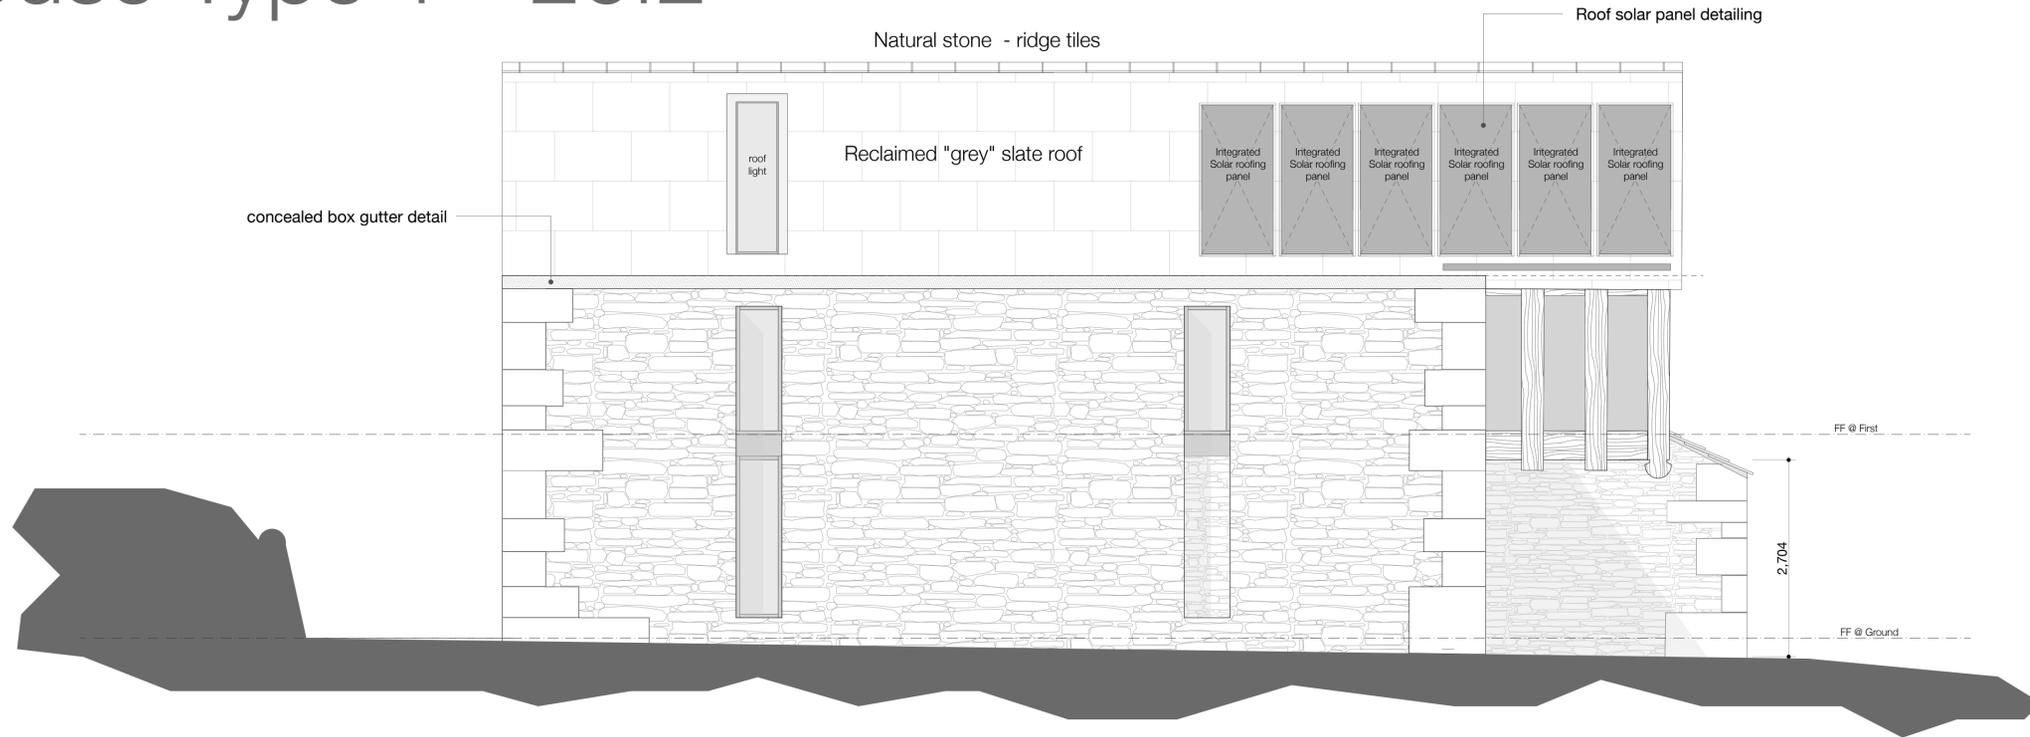

## House Type 3 - Side (west) Elevation

scale @ A1: 1:50

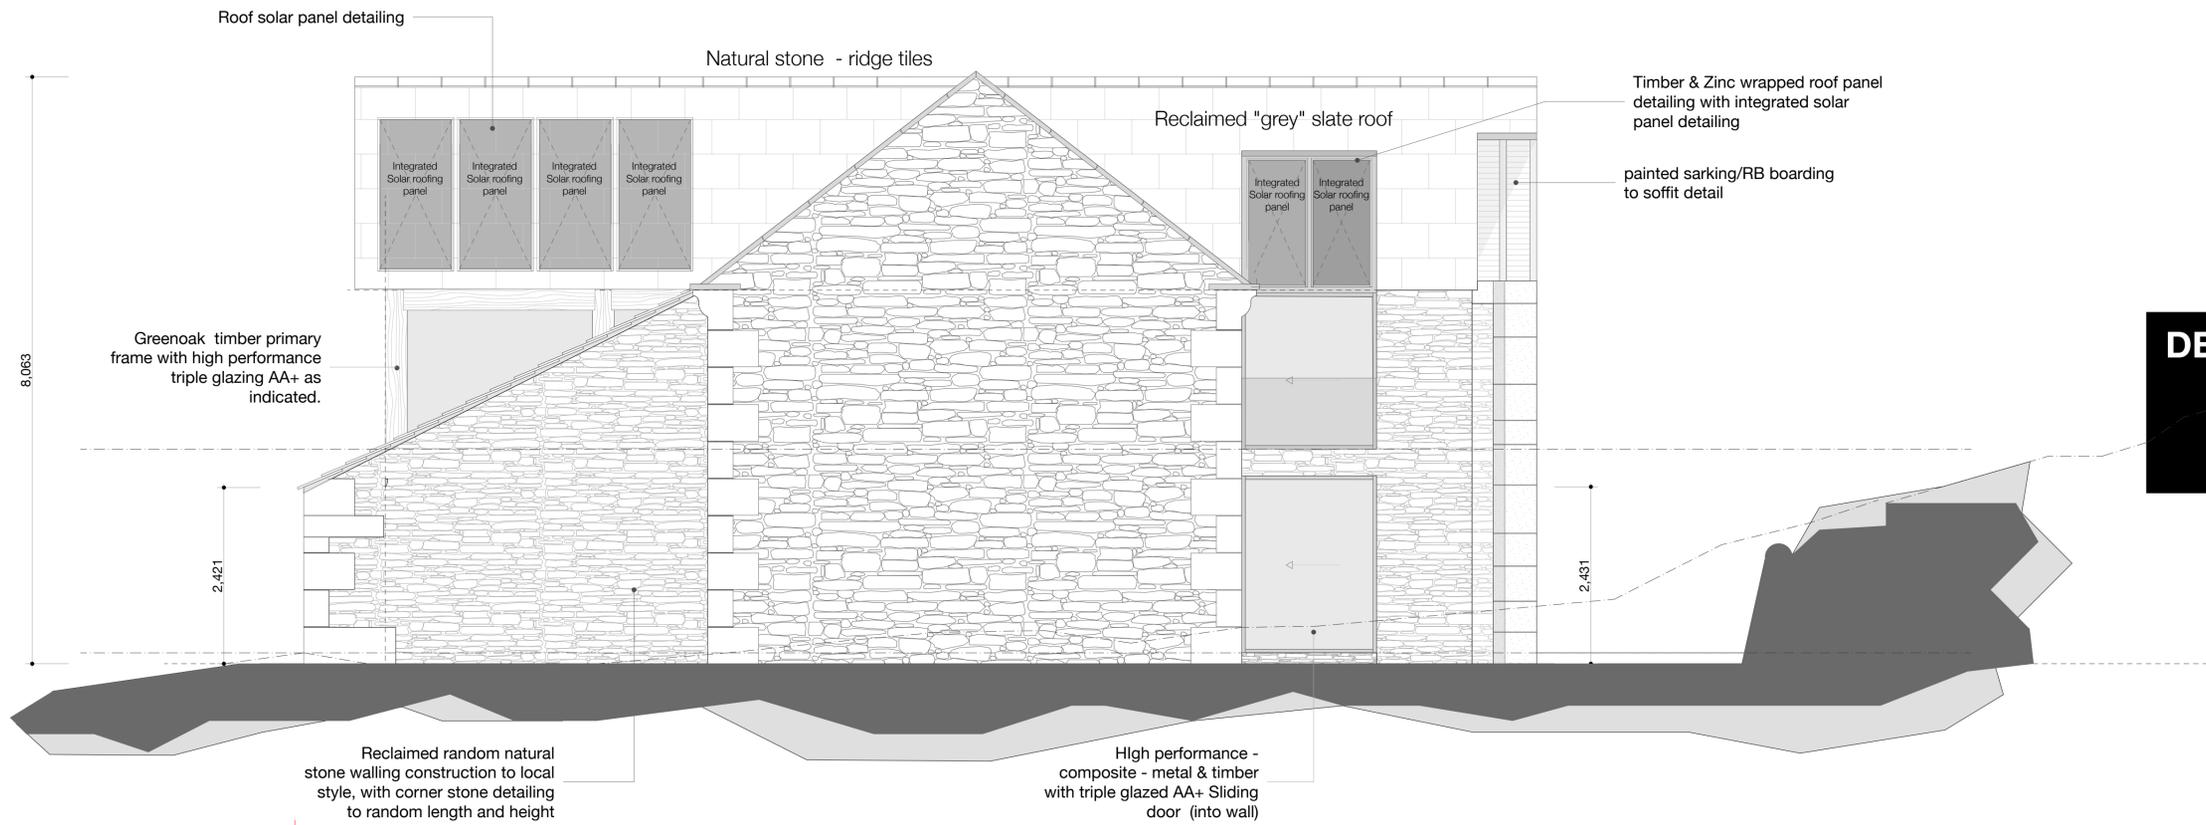

## House Type 3 - Side (east) Elevation

scale @ A1: 1:50

Haigh's Fold - Planning Phase

A1

**DESIGN**

greentop  
old mount road  
marsden  
HD7 6NN  
T: 07545 696911  
E: design.email@mac.com

Client  
**Mr J Carter**  
Job Title  
**New Housing Development**  
Site Address  
Land to Rear of Netherley Drive  
Marsden

Drawing Name  
**House Type 1 - Proposed Side Elevations - East & West**

Drawing Status  
**Planning Stage**

Issue Date: 10.07.2023 by: D Hobson

Drawing Scale  
as indicated

Layout ID Status Revision  
**A.01.09**

Architecture: Interiors: Project Management.

Construction Risks Maintenance/Repair Risks Demolition/Adaptation Risks  
In addition to the hazards/risks normally associated with the types of work detailed on this drawing take note of the above. It is assumed that all works on this drawing will be carried out by a competent contractor working, where appropriate, to an appropriate method statement.

Safety Health and Environmental Information Box

Notes

This document and its design content is copyright ©. It shall be read in conjunction with all other associated project information including models, specifications, schedules and related consultants documents. Do not scale from documents. All dimensions to be checked on site. Immediately report any discrepancies, errors or omissions on this document to the Originator. If in doubt ASK.