
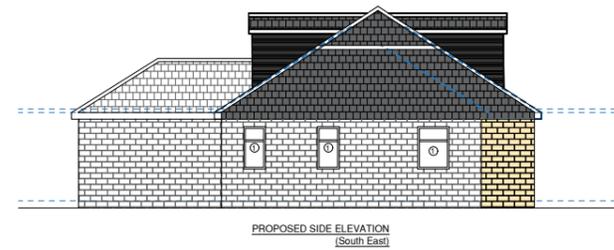
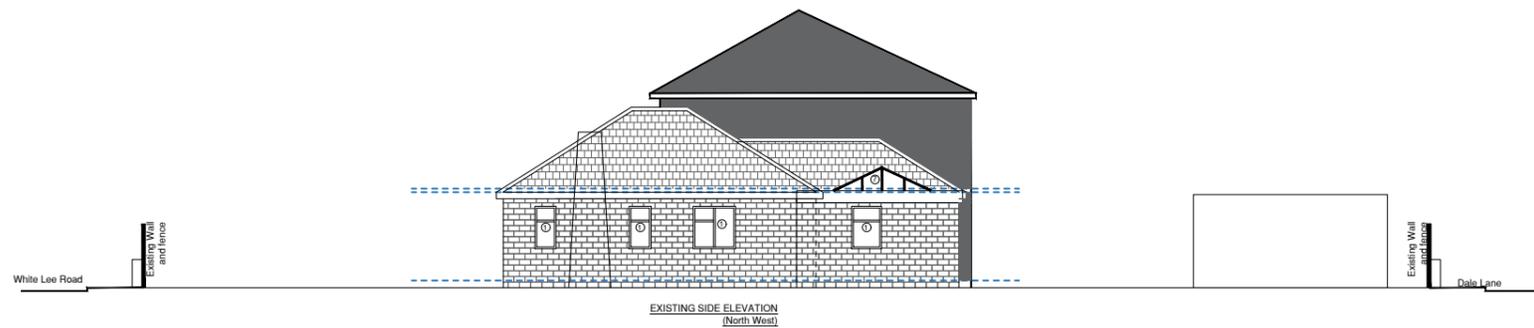


NOTES

This drawing is subject to a detailed building and site survey, therefore no guarantee of its accuracy can be given. This drawing has been draughted in accordance with the clients design requirements. All areas are approximate and are subject to a detailed building and site survey and further design development. All dimensions should be checked prior to commencement of construction on site. Measurements should not be taken off the drawing.

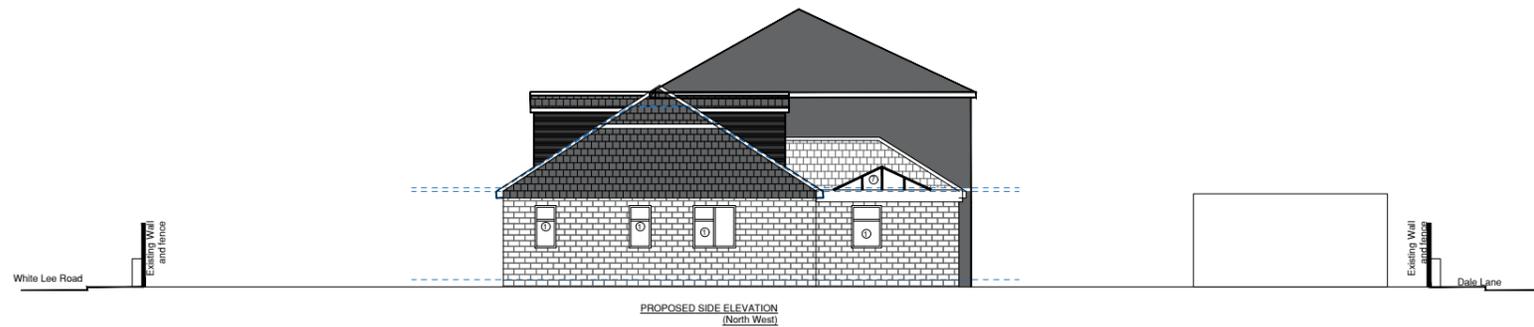

Rev	Revision	Date

JOB
 PROPOSED LOFT CONVERSION WITH DORMER WINDOWS TO FRONT AND BACK, RAISING ROOF HEIGHT AND SINGLE STOREY FRONT EXTENSION

ADDRESS
 112 WHITE LEE ROAD
 BATLEY
 WF178AF
 Mr TASNEEM HUSSAIN

DATE	SCALE	SHEET	JOB NO
14.06.23	1:200	5-B@A3	23-5083