


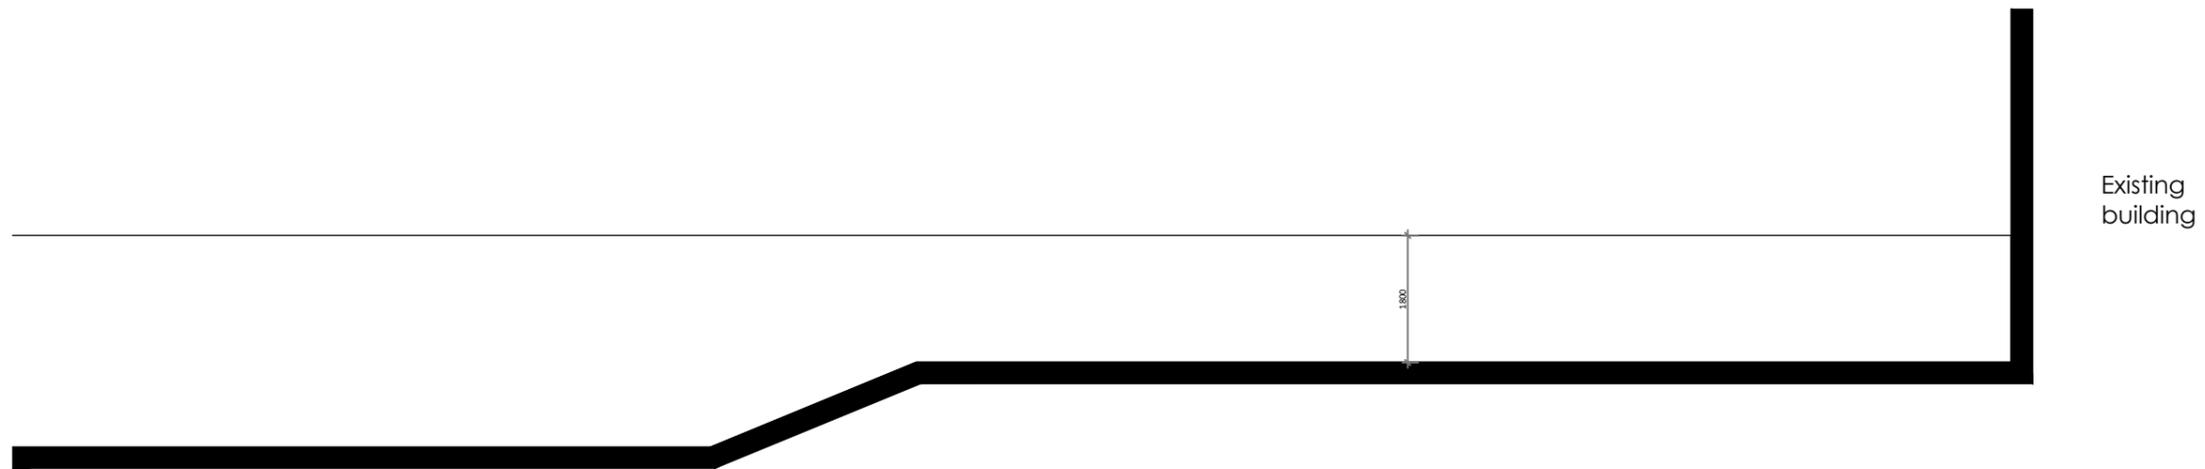

Elevation 1



Elevation 2



Planning drawings only - Not to be used for construction purposes.

Client	
Project 586 Bradford Road, Batley	
Title Proposed Retaining Wall Elevations	
Scale 1:200 @ A3	Date
Drawn AC	Checked
Drawing No.	Rev.



ARCHITECTURAL SERVICES FOR DOMESTIC  
EXTENSIONS, ALTERATIONS AND NEW BUILDS

01924 663241 / 07837 804088  
andy@spacium.co.uk  
www.spacium.co.uk