
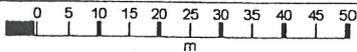


LOCATION PLAN 1:1250

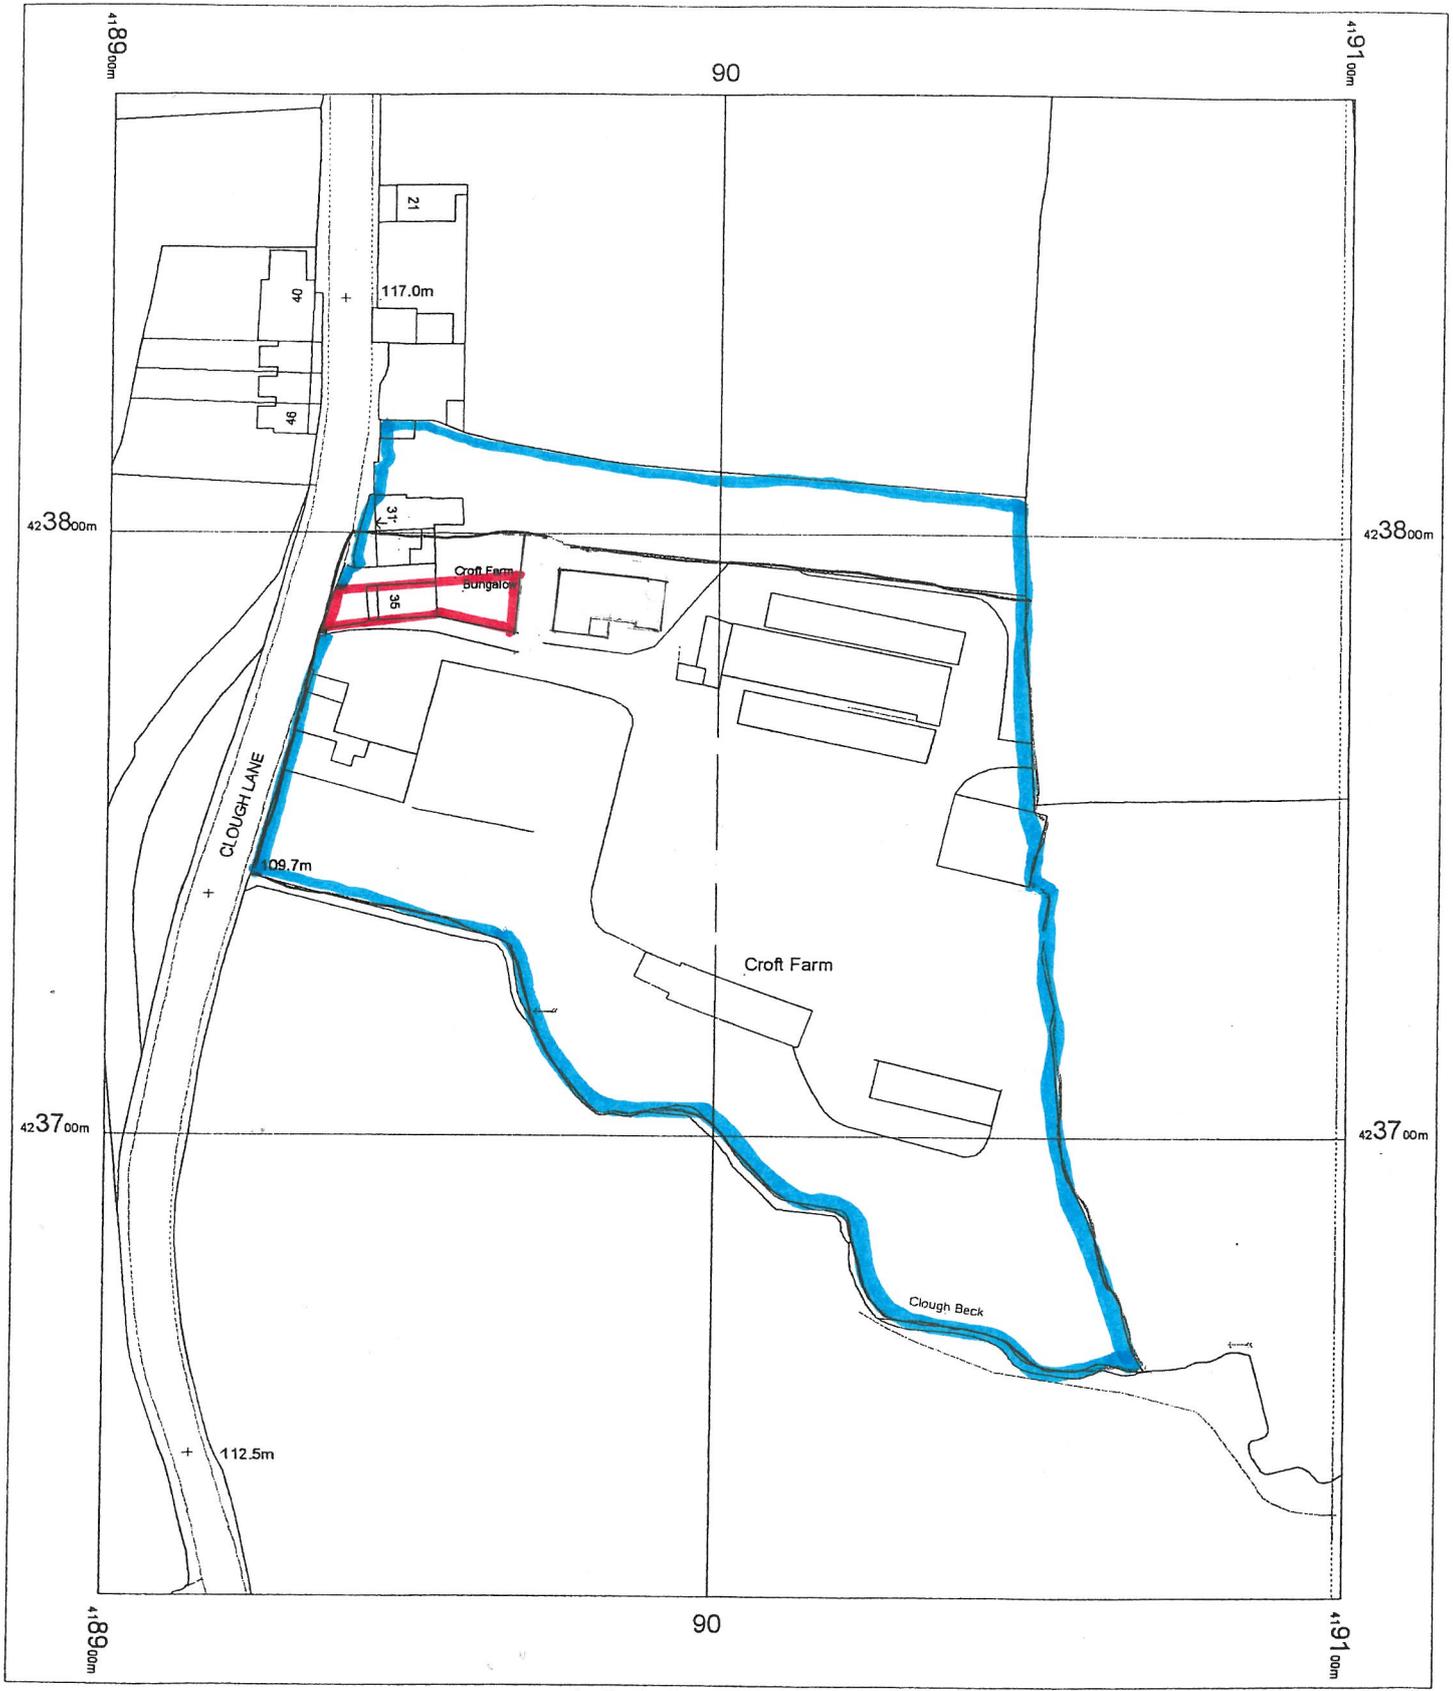

MRS A. BENNETT
CROFT FARM BUNGALOW
CLOUGH LANE
LIVERSEDGE
X/F15 BAD.

OS Mastermap
17 April 2012, ID: BW1-00143232
maps.blackwell.co.uk

1:1250 scale print at A4, Centre: 419002 E, 423748 N

©Crown Copyright. Licence no. 100041040



BLACKWELL'S
www.blackwellmapping.co.uk

TEL: 0113 245 2623
comments@maps.blackwell.co.uk