


PROPOSED
Section D - D
Rear Playground

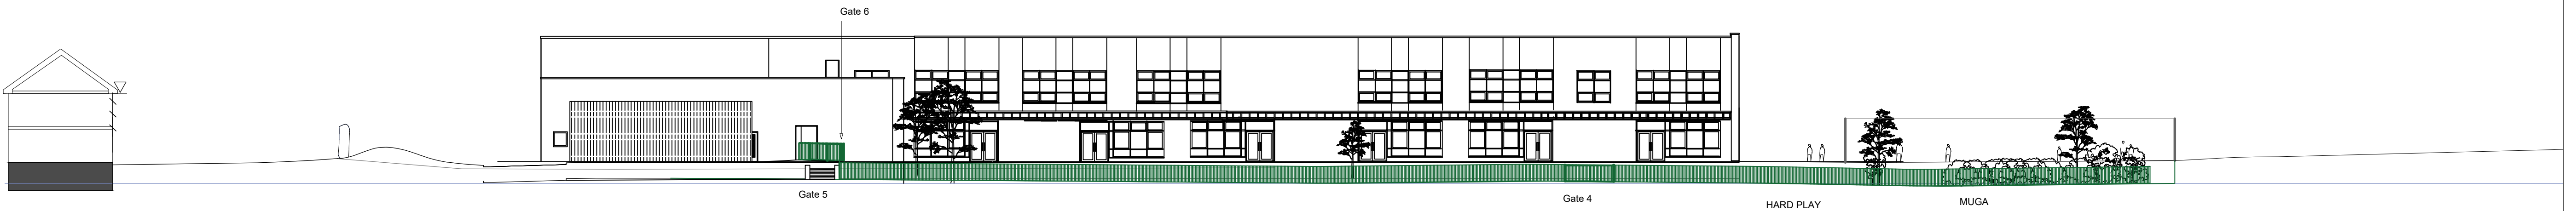

EXISTING
Section D - D
Rear Playground