


client MR & MRS McDONAGH

title PROPOSED EXTN


address 4 KELVIN AV DALTON

scale 1:50


drg no: 22/199

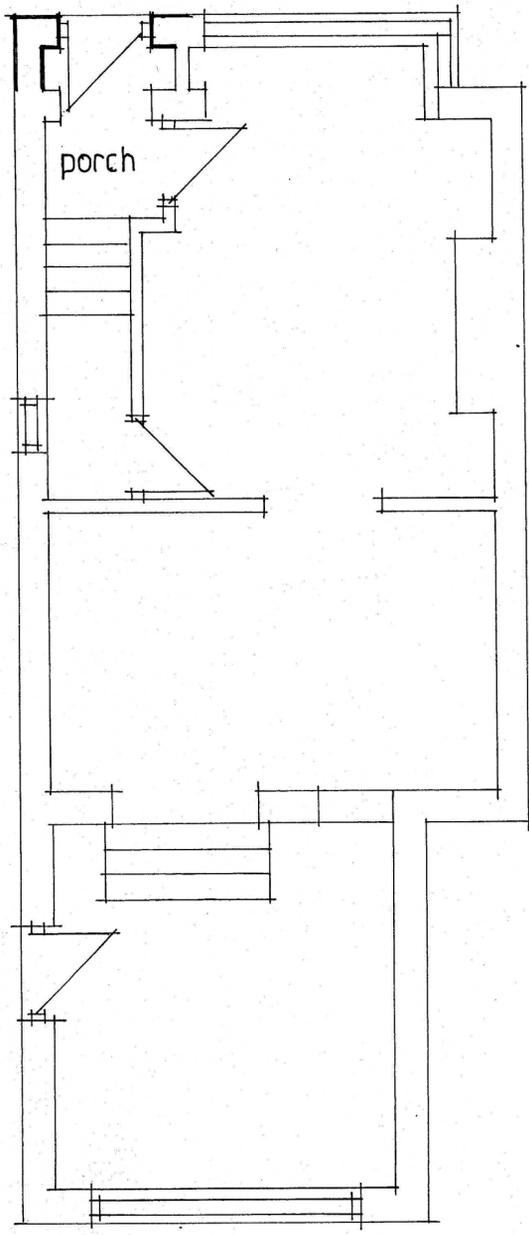

P L A N

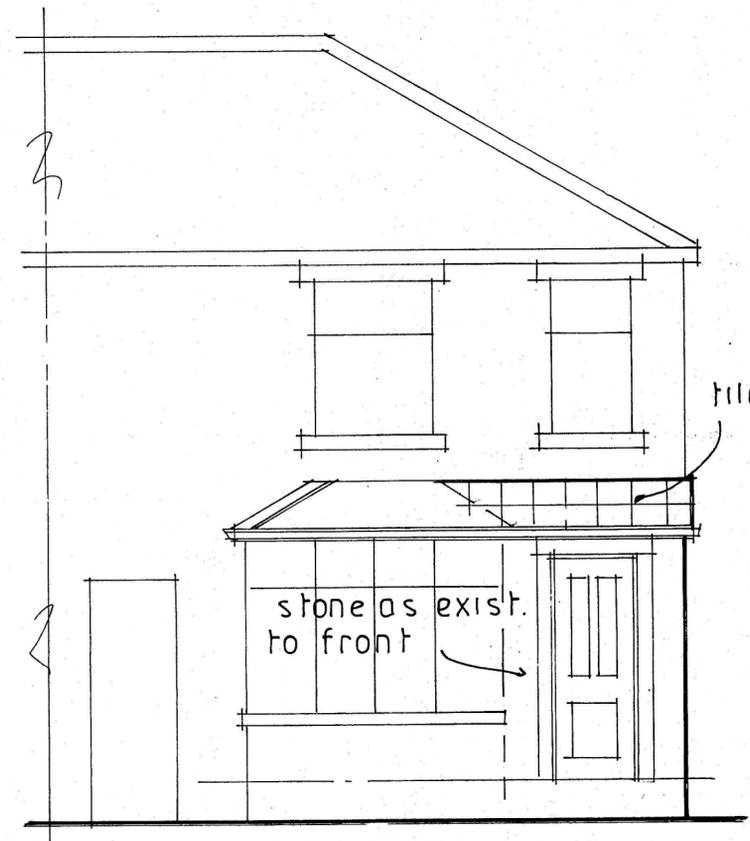

F R O N T

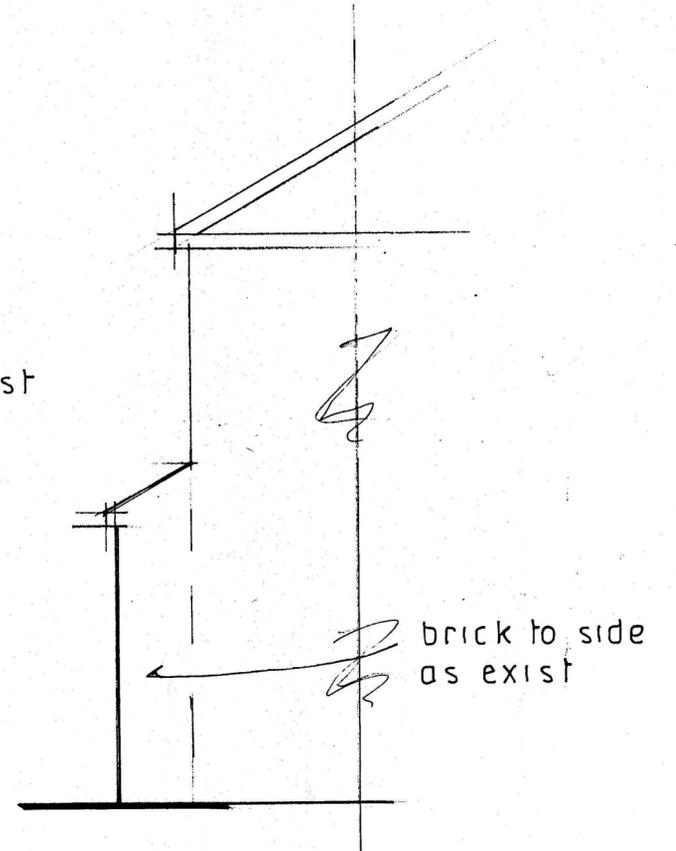

S I D E