



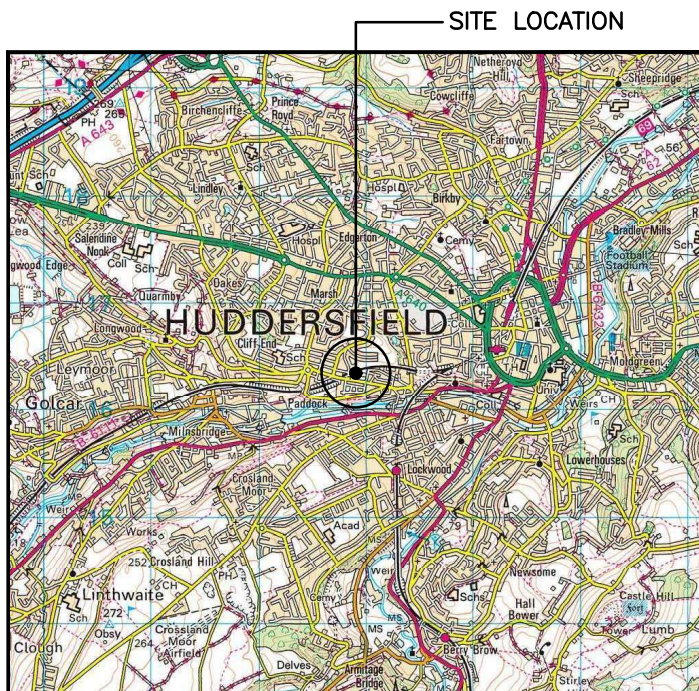


SITE LOCATION
(Scale 1:50000)



SITE PHOTOGRAPH

The drawings comply with VMO2 Non-Standard ICNIRP guidelines.
Designed in accordance with Cornerstone documents: SDN0007 & SDN0008 v5.1

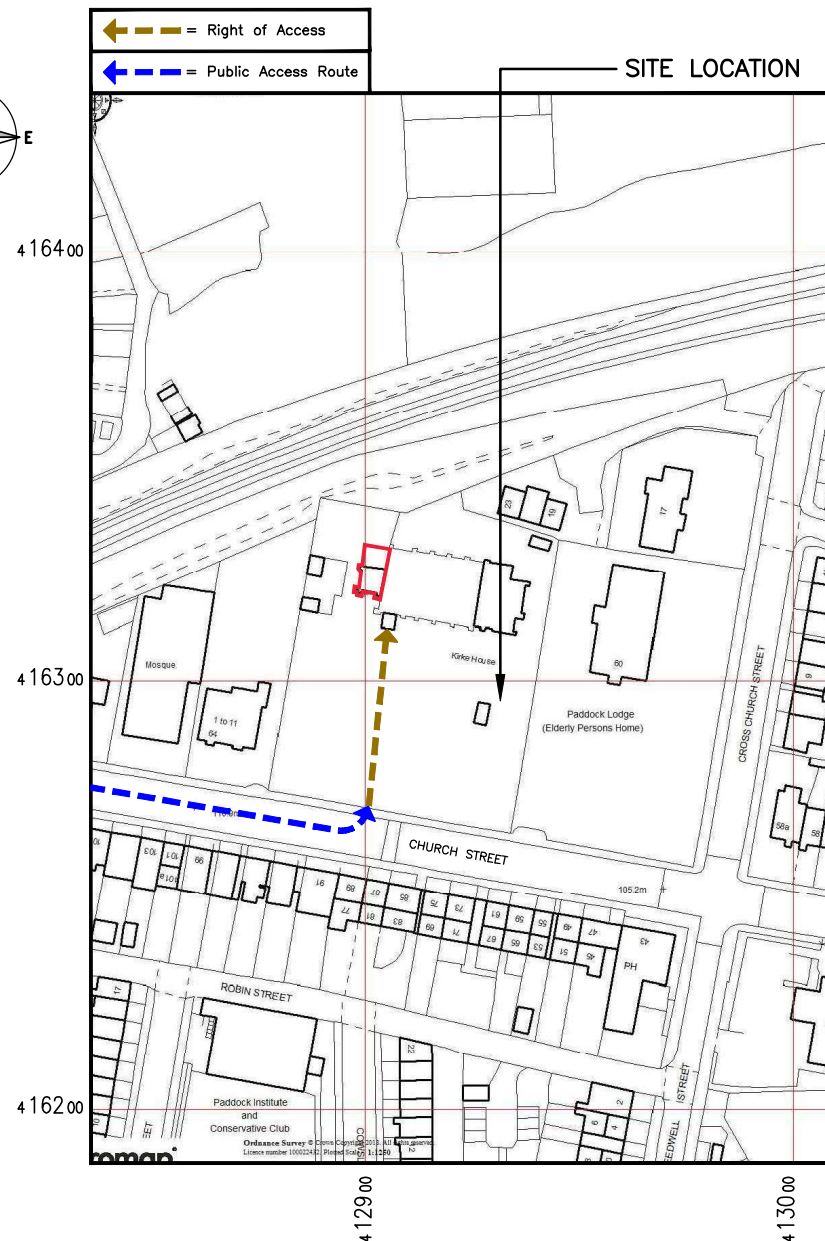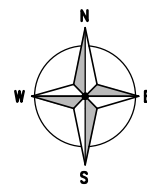

DETAILED SITE LOCATION
(Scale 1:1250)

ALL DIMENSIONS ARE IN mm UNLESS NOTED OTHERWISE			
N.G.R		E: 412900 N: 416320	
DIRECTIONS TO SITE: HEAD EAST ON THE M62 TOWARDS EXIT 23, AT JUNCTION 23 EXIT ONTO HEY ROAD/A640 TO WARDS HUDDERSFIELD, CONTINUE TO FOLLOW A640, GO THROUGH TWO ROUNDABOUTS, TURN RIGHT ONTO REED STREET, AT THE ROUNDABOUT TAKE THE 2ND EXIT ONTO LUCK LANE, AT THE ROUNDABOUT TAKE THE 1ST EXIT ONTO CHURCH STREET, AFTER APPROX 0.3 MILES THE SITE WILL BE ON THE LEFT HAND SIDE.			
NOTES:			
A Issued for Approval		CS	PM 24.03.23
REV	MODIFICATION	BY	CH DATE
 Unit E, Madison Place, Northampton Road, Manchester, M40 5AG Tel: 0161 785 4500 Fax: 0161 785 4501 Web: www.clarke-telecom.com			
			
Cell Name		Opt.	
KIRKE HOUSE		A	
Cell ID No			
CORNERSTONE	VMO2	VF	
112925_28	018717	N/A	
Site Address / Contact Details			
CHURCH STREET PADDOCK HUDDERSFIELD WEST YORKSHIRE HD1 4UD			
Drawing Title: SITE LOCATION MAPS			
Purpose of Issue:		Dwg Rev:	
PLANNING			
Drawing Number:			
100		A	
Surveyed By:		Original Sheet Size:	
SSH		A3	
Pack Issue:			
Drawn:	Date:	Checked:	Date:
CS	24.03.23	PM	24.03.23
B			