

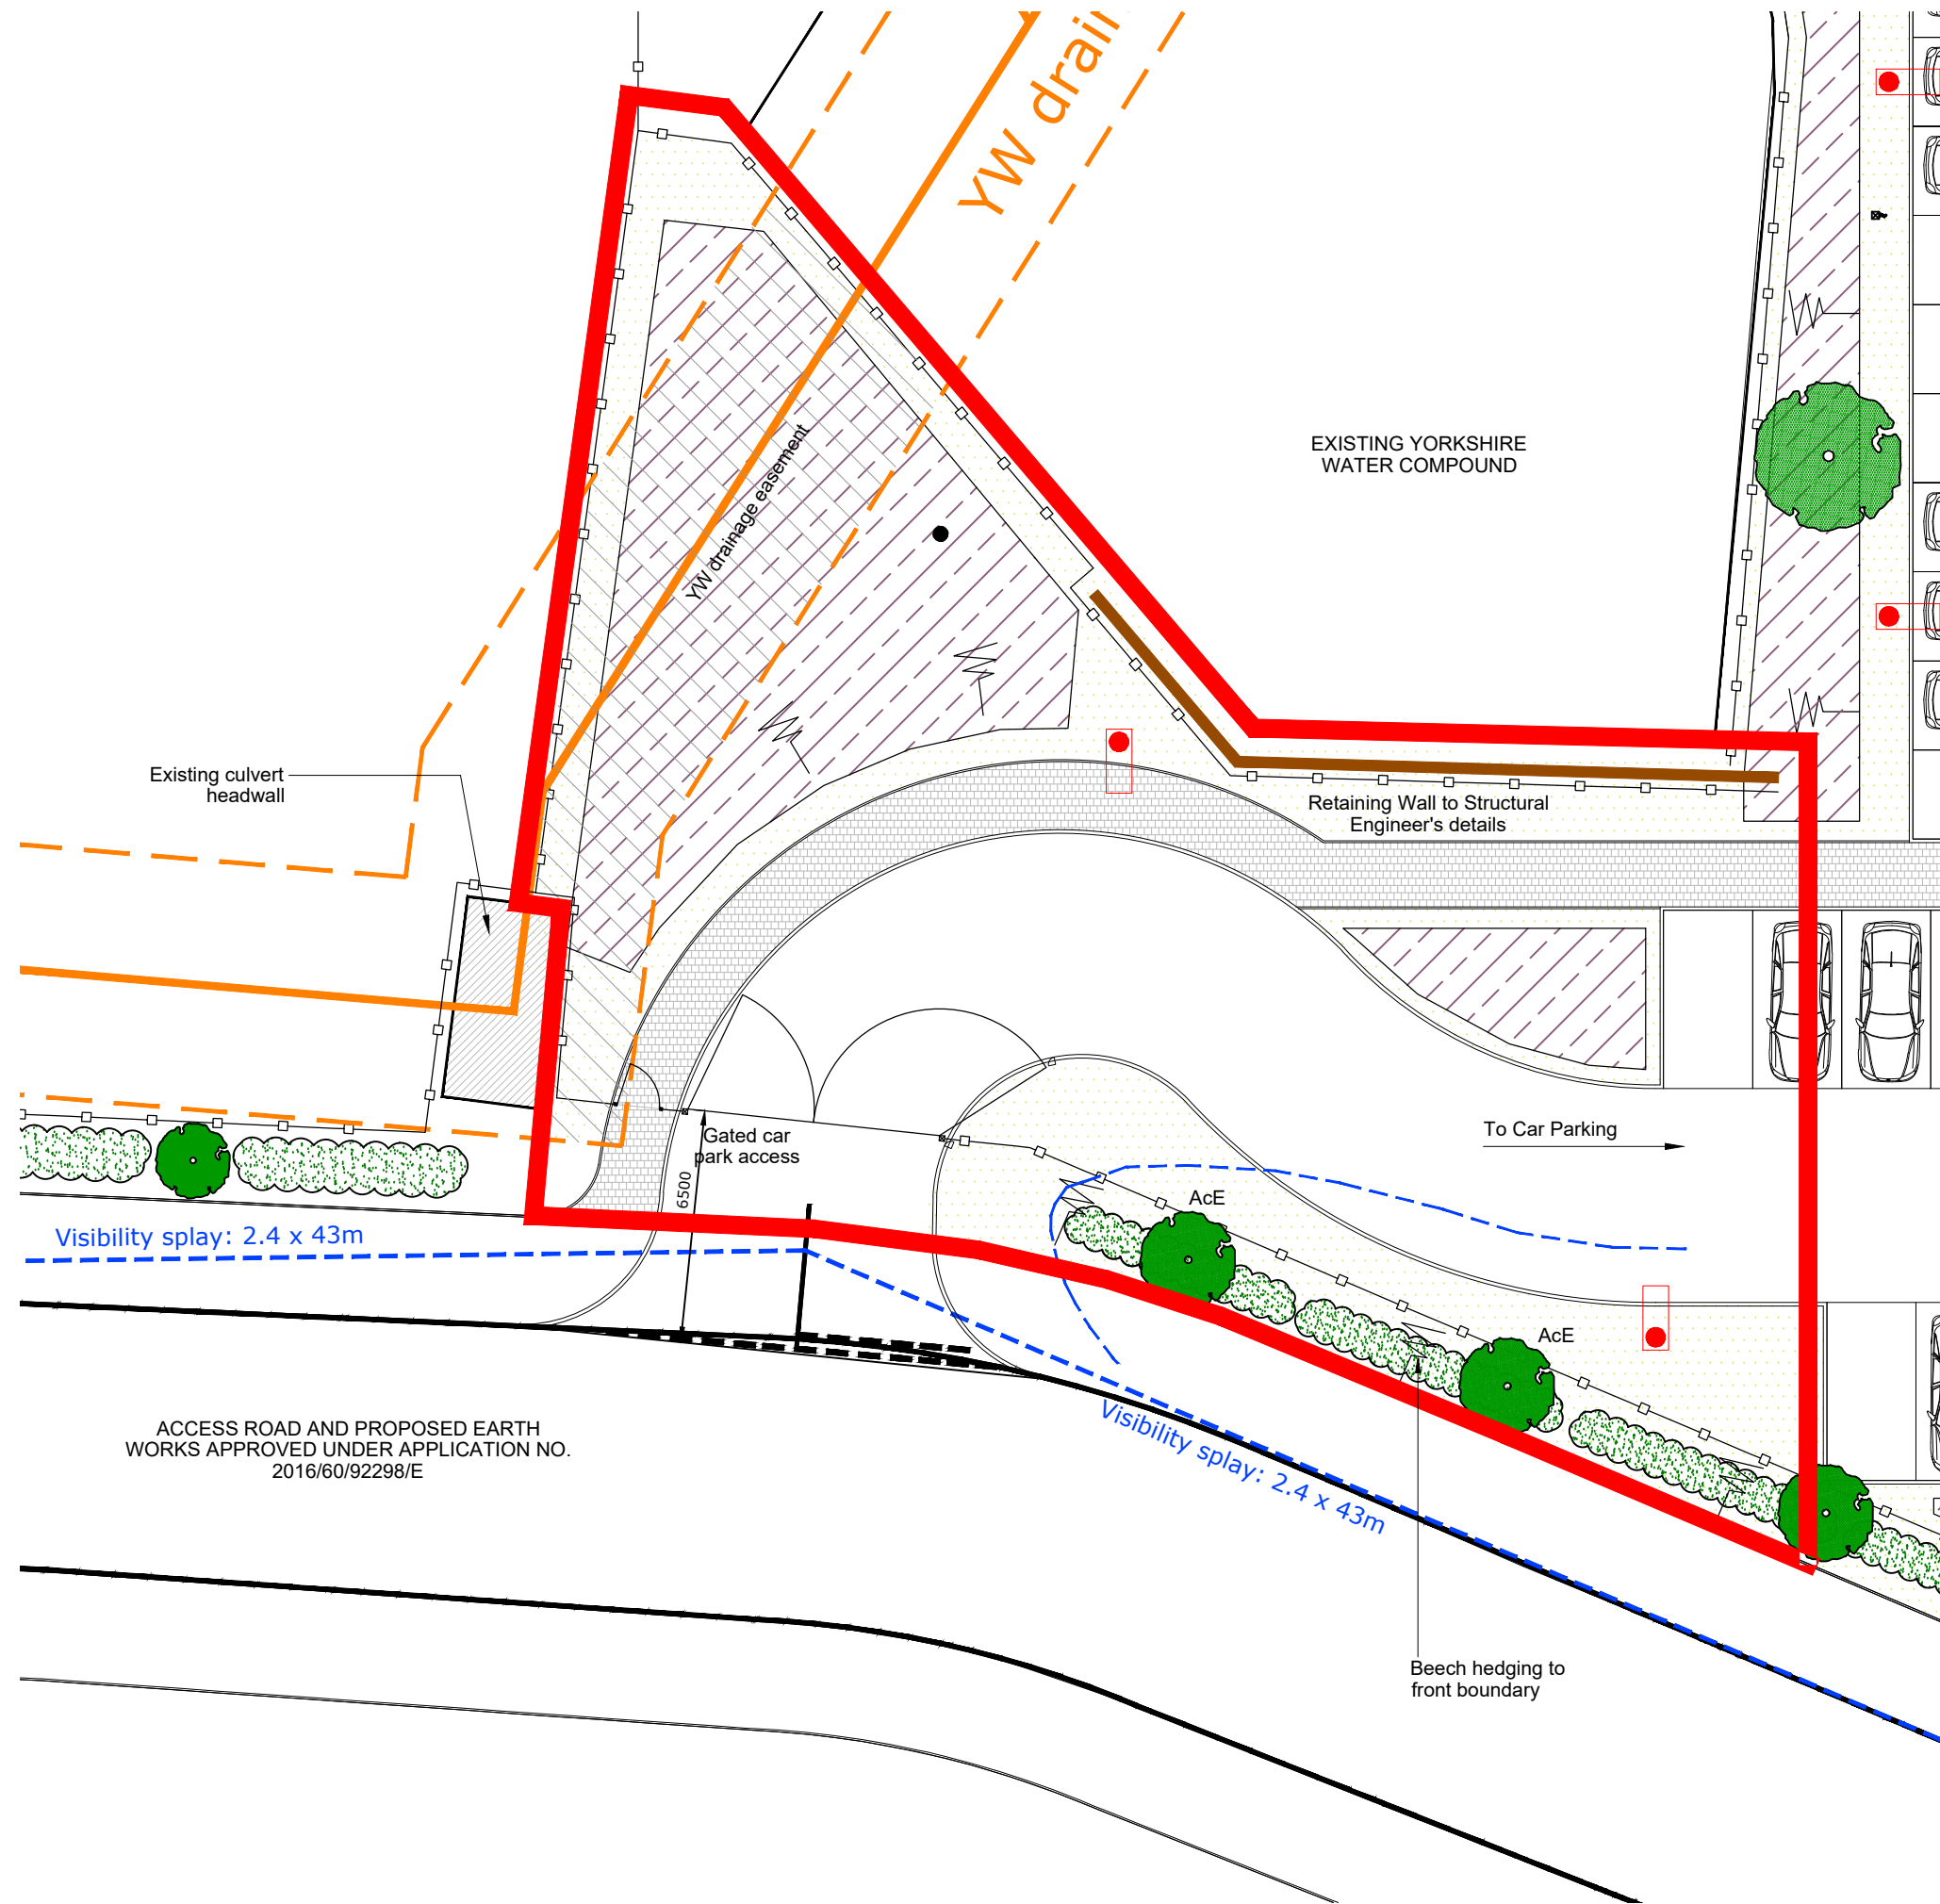


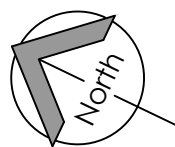

#### LANDSCAPING KEY

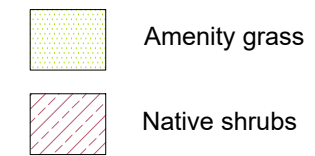

#### PROPOSED TREE SPECIES

AcE      Acer Campestre 'Elsvijk'

All site dimensions shall be verified by the contractor on site prior to work commencing  
Do not scale from this drawing  
Only work to written dimensions  
This drawing is the property of Ellis Healey Architecture and copyright is reserved by them. The drawing is not to be copied or disclosed by or to any unauthorised persons without the prior written consent of Ellis Healey Architecture.  
NOTES  
0m 2 4 6 12m  
1:200

ACCESS ROAD AND PROPOSED EARTH  
WORKS APPROVED UNDER APPLICATION NO.  
2016/60/92298/E

## PROPOSED LANDSCAPE PLAN

(Scale 1:200)

|             |                                |            |               |
|-------------|--------------------------------|------------|---------------|
| Rev A       | Forward visibility splay added | 20/09/2023 | NG            |
| Designation | Details of Revision            | Date       | Initials/Sign |



#### PLANNING

|             |                                                                                      |       |          |
|-------------|--------------------------------------------------------------------------------------|-------|----------|
| PROJECT:    | PROPOSED INDUSTRIAL<br>DEVELOPMENT AT FORMER BIERLEY<br>TREATMENT WORKS, CLECKHEATON |       |          |
| TITLE:      | ADDITIONAL SITE ACCESS<br>PROPOSED LANDSCAPE PLAN                                    |       |          |
| DRAWING NO: | 2147 PL 128 (A)                                                                      |       |          |
| BY/CHECKED: | NG / AH                                                                              | DATE: | MAY 2023 |
| SCALE @A3:  | 1:200                                                                                |       |          |

Tower Works, Globe Road, Leeds, LS11 5QG  
Tel: 0113 3450390 E-mail: info@ellishealey.com