
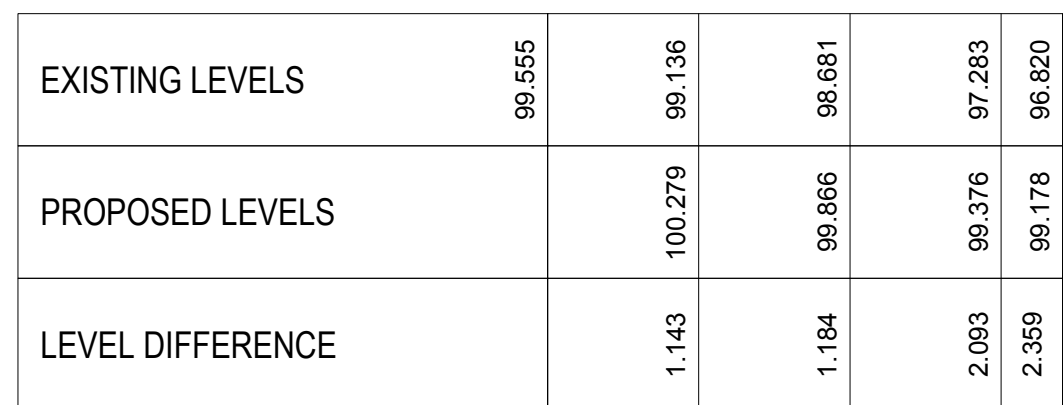
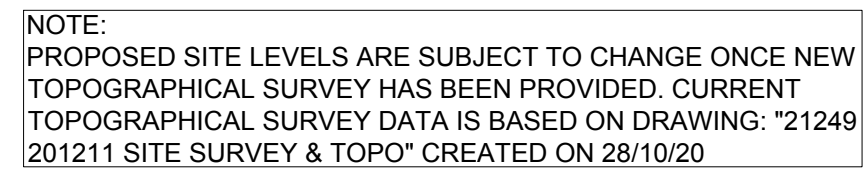
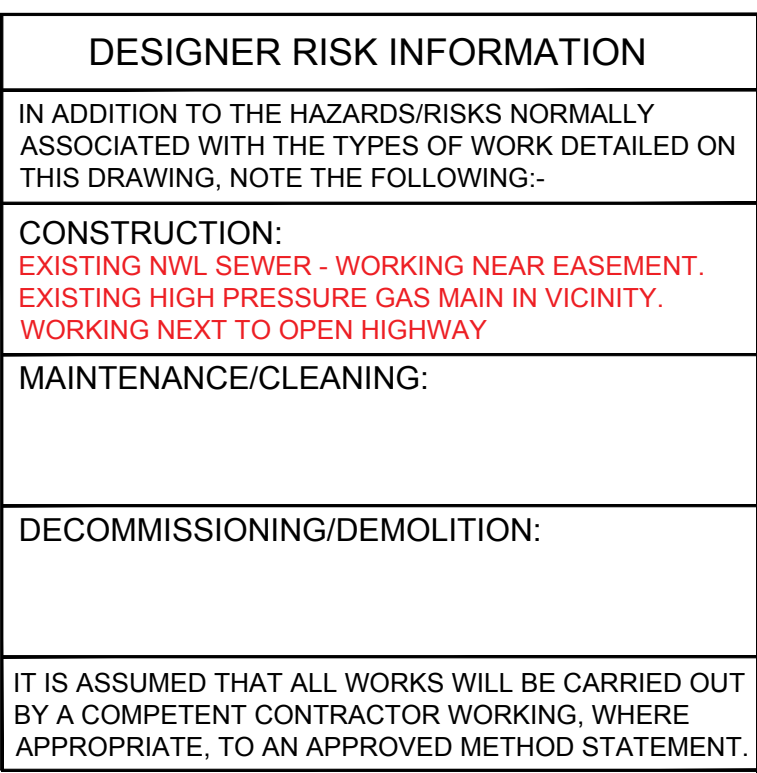
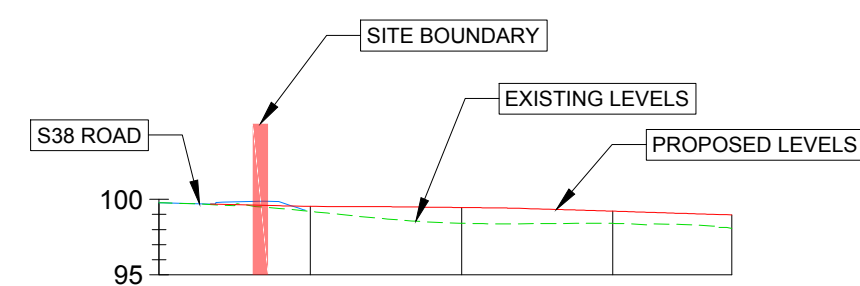
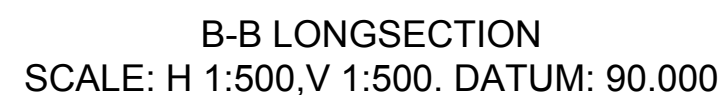
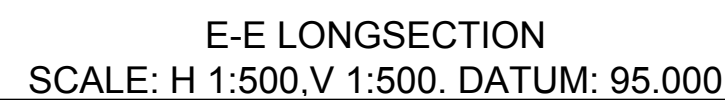


EXISTING LEVELS	92.303	95.015	
PROPOSED LEVELS	98.700	98.218	
LEVEL DIFFERENCE	6.397	3.203	

EXISTING LEVELS	93.180	95.693	
PROPOSED LEVELS	98.700	99.257	
LEVEL DIFFERENCE	5.520	2.564	

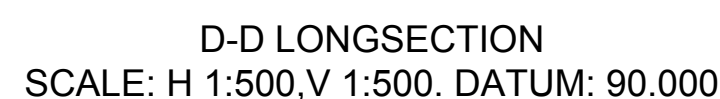

EXISTING LEVELS	99.766		99.199		98.416		98.412		98.064
PROPOSED LEVELS			99.528		99.454		99.213		98.970
LEVEL DIFFERENCE			0.329		1.038		0.800		0.906

[illegible] MJM Consulting Engineers Ltd

Southgate House, 38 Southgate, Wakefield WF1 1TL
T: 01924 811 000 mjmc.co.uk

Project:
INTERCHANGE 26, UNIT 3

Client:
INTERCHANGE 26 LLP

Drawing Title:
PROPOSED SITE LEVELS

 EW	 TM	 MND
MIMC Ref: 8495	Scale: 1:500	Sheet Size: A1
Revision Status: P05	Suitability Status: S2	Date: JUN '23

Suitability Description: INFORMATION

Drawing Reference:
Project - Originator - Zone - Level - File Type - Discipline - Number

8495-MJM-XX-XX-DR-C-6200