
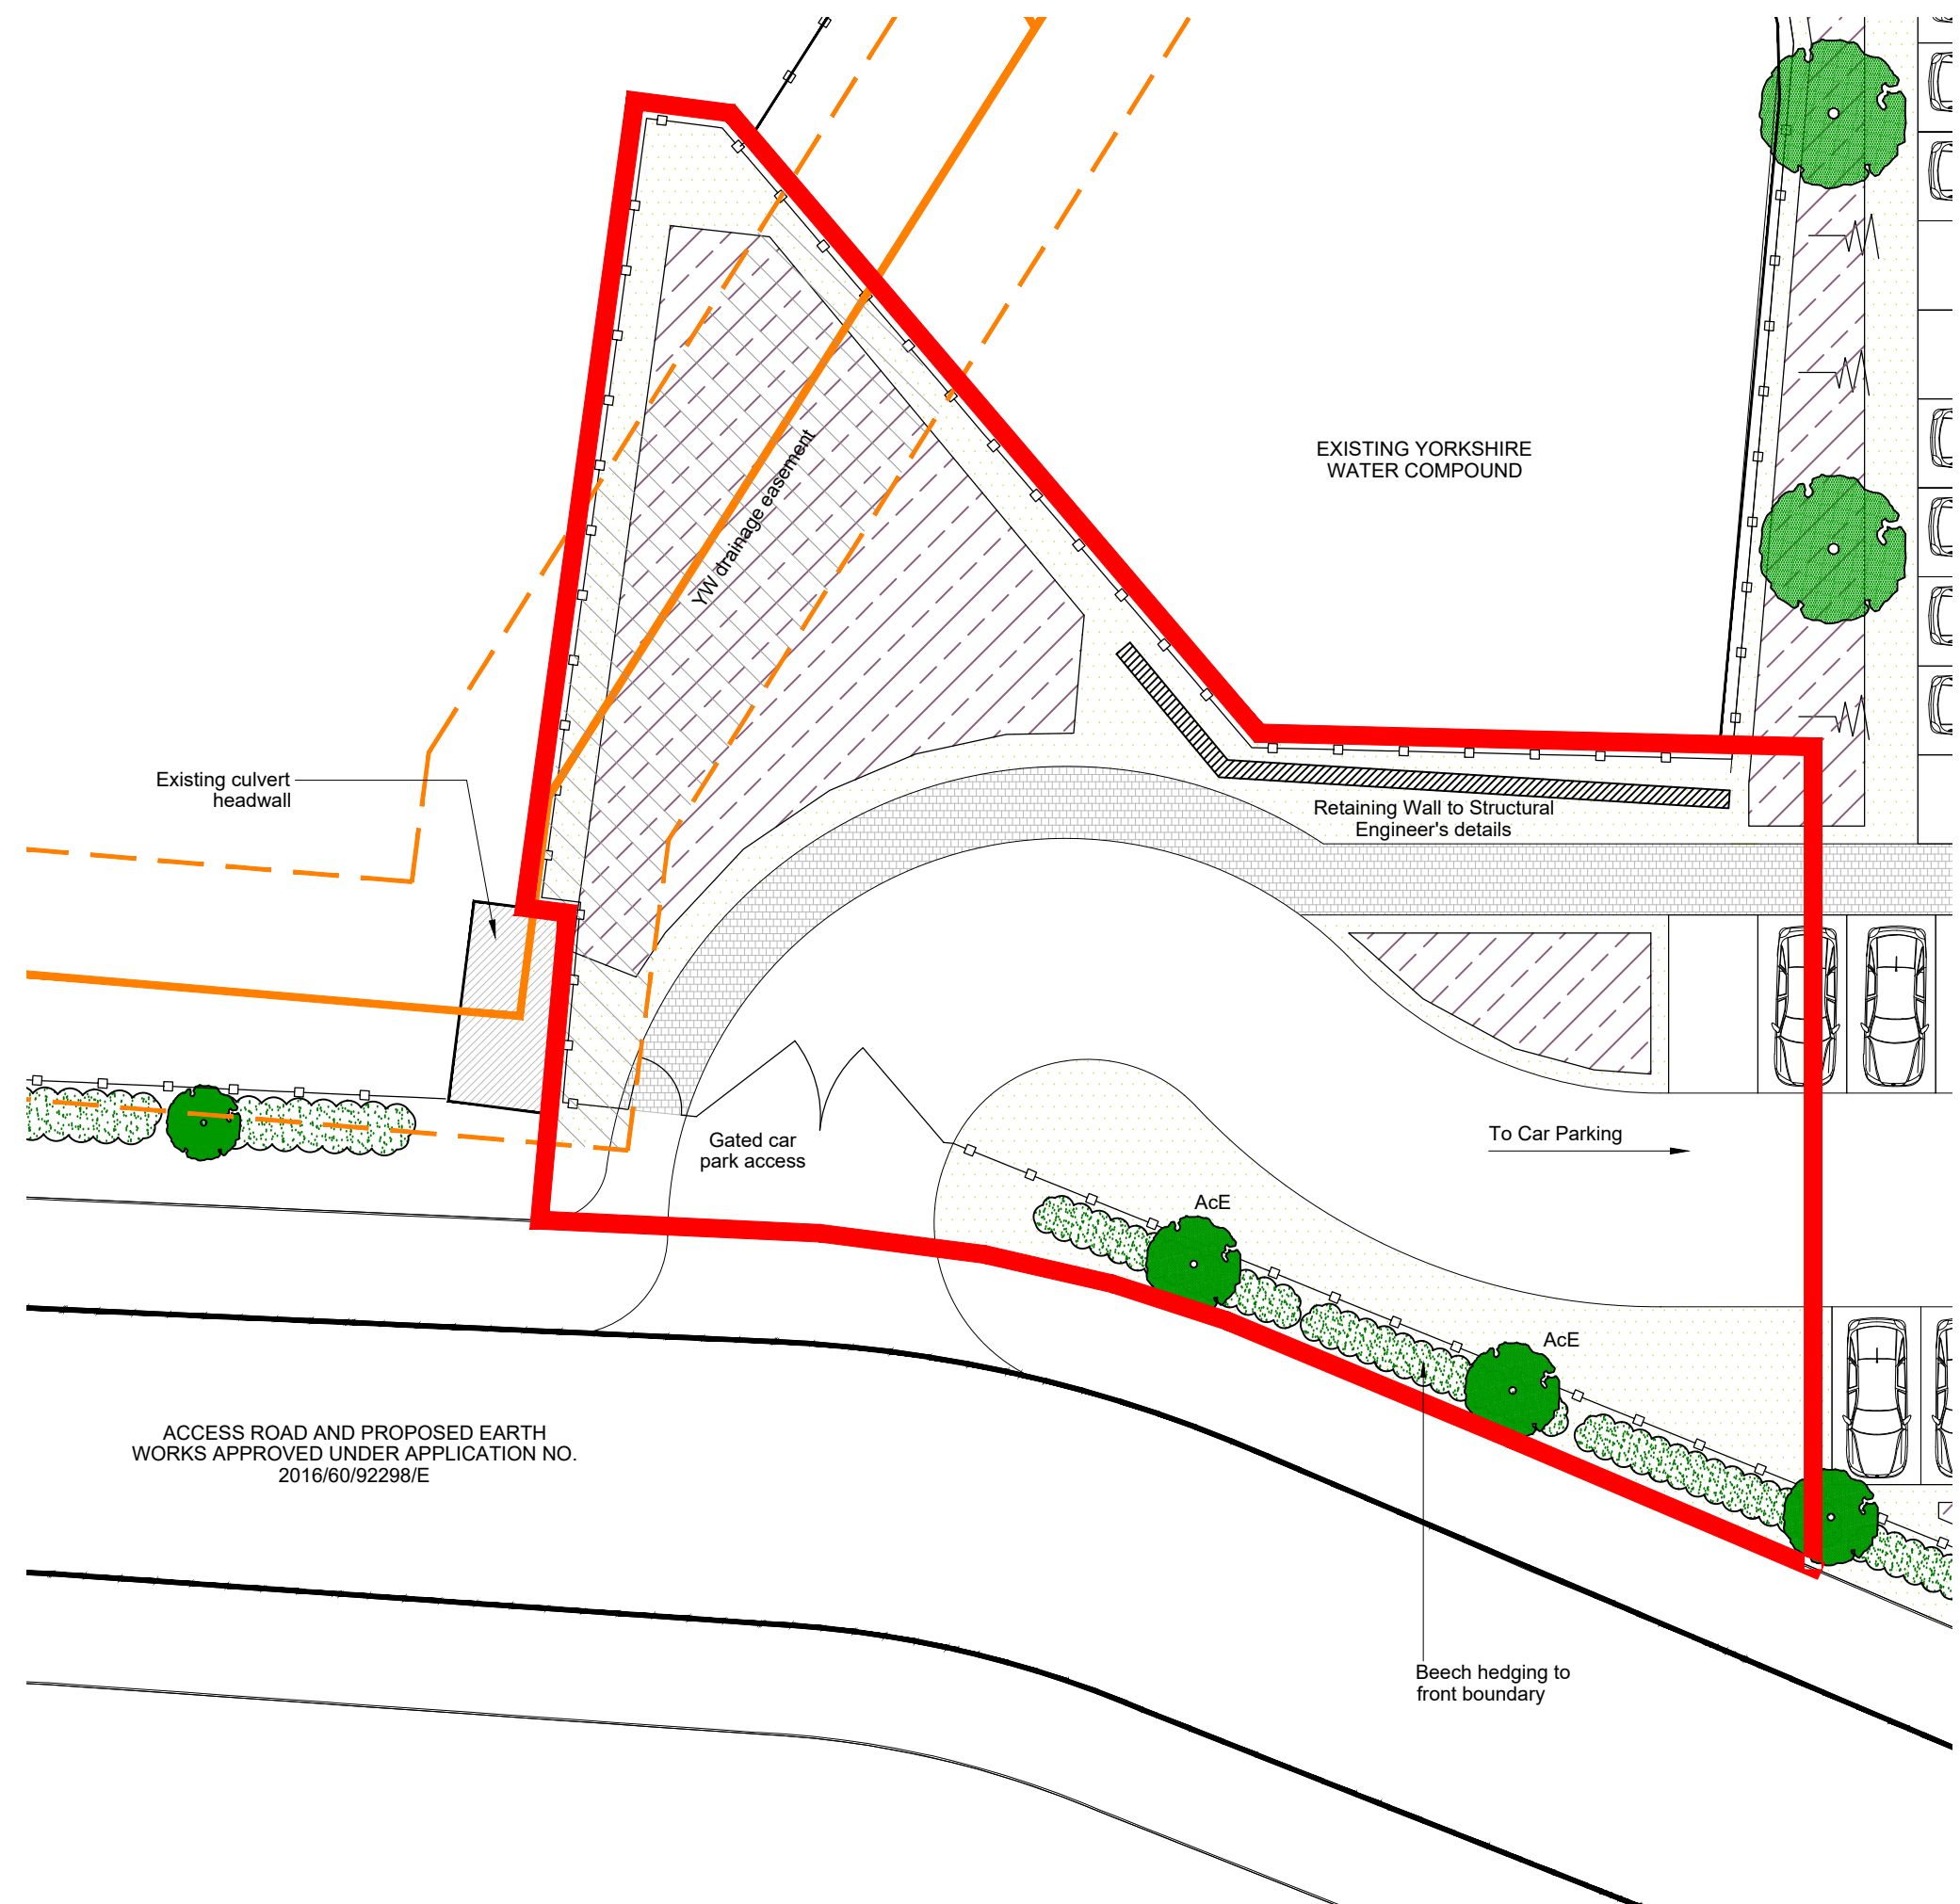


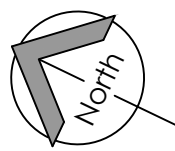

LANDSCAPING KEY

- Amenity grass
- Native shrubs

PROPOSED TREE SPECIES

- AcE Acer Campestre 'Elsvijik'

All site dimensions shall be verified by the contractor on site prior to work commencing
Do not scale from this drawing
Only work to written dimensions
This drawing is the property of Ellis Healey Architecture and copyright is reserved by them. The drawing is not to be copied or disclosed by or to any unauthorised persons without the prior written consent of Ellis Healey Architecture.
NOTES
0m 2 4 6 12m
1:200

ACCESS ROAD AND PROPOSED EARTH
WORKS APPROVED UNDER APPLICATION NO.
2016/60/92298/E

PROPOSED LANDSCAPE PLAN
(Scale 1:200)

Designation	Details of Revision	Date	Initials/Sign
ellis healey architecture			
PLANNING			
PROJECT:	PROPOSED INDUSTRIAL DEVELOPMENT AT FORMER BIERLEY TREATMENT WORKS, CLECKHEATON		
TITLE:	ADDITIONAL SITE ACCESS PROPOSED LANDSCAPE PLAN		
DRAWING NO:	2147 PL 128		
BY/CHECKED:	NG / AH	DATE:	MAY 2023
SCALE @A3:	1:200		
Tower Works, Globe Road, Leeds, LS11 5QG Tel: 0113 3450390 E-mail: info@ellishealey.com			