



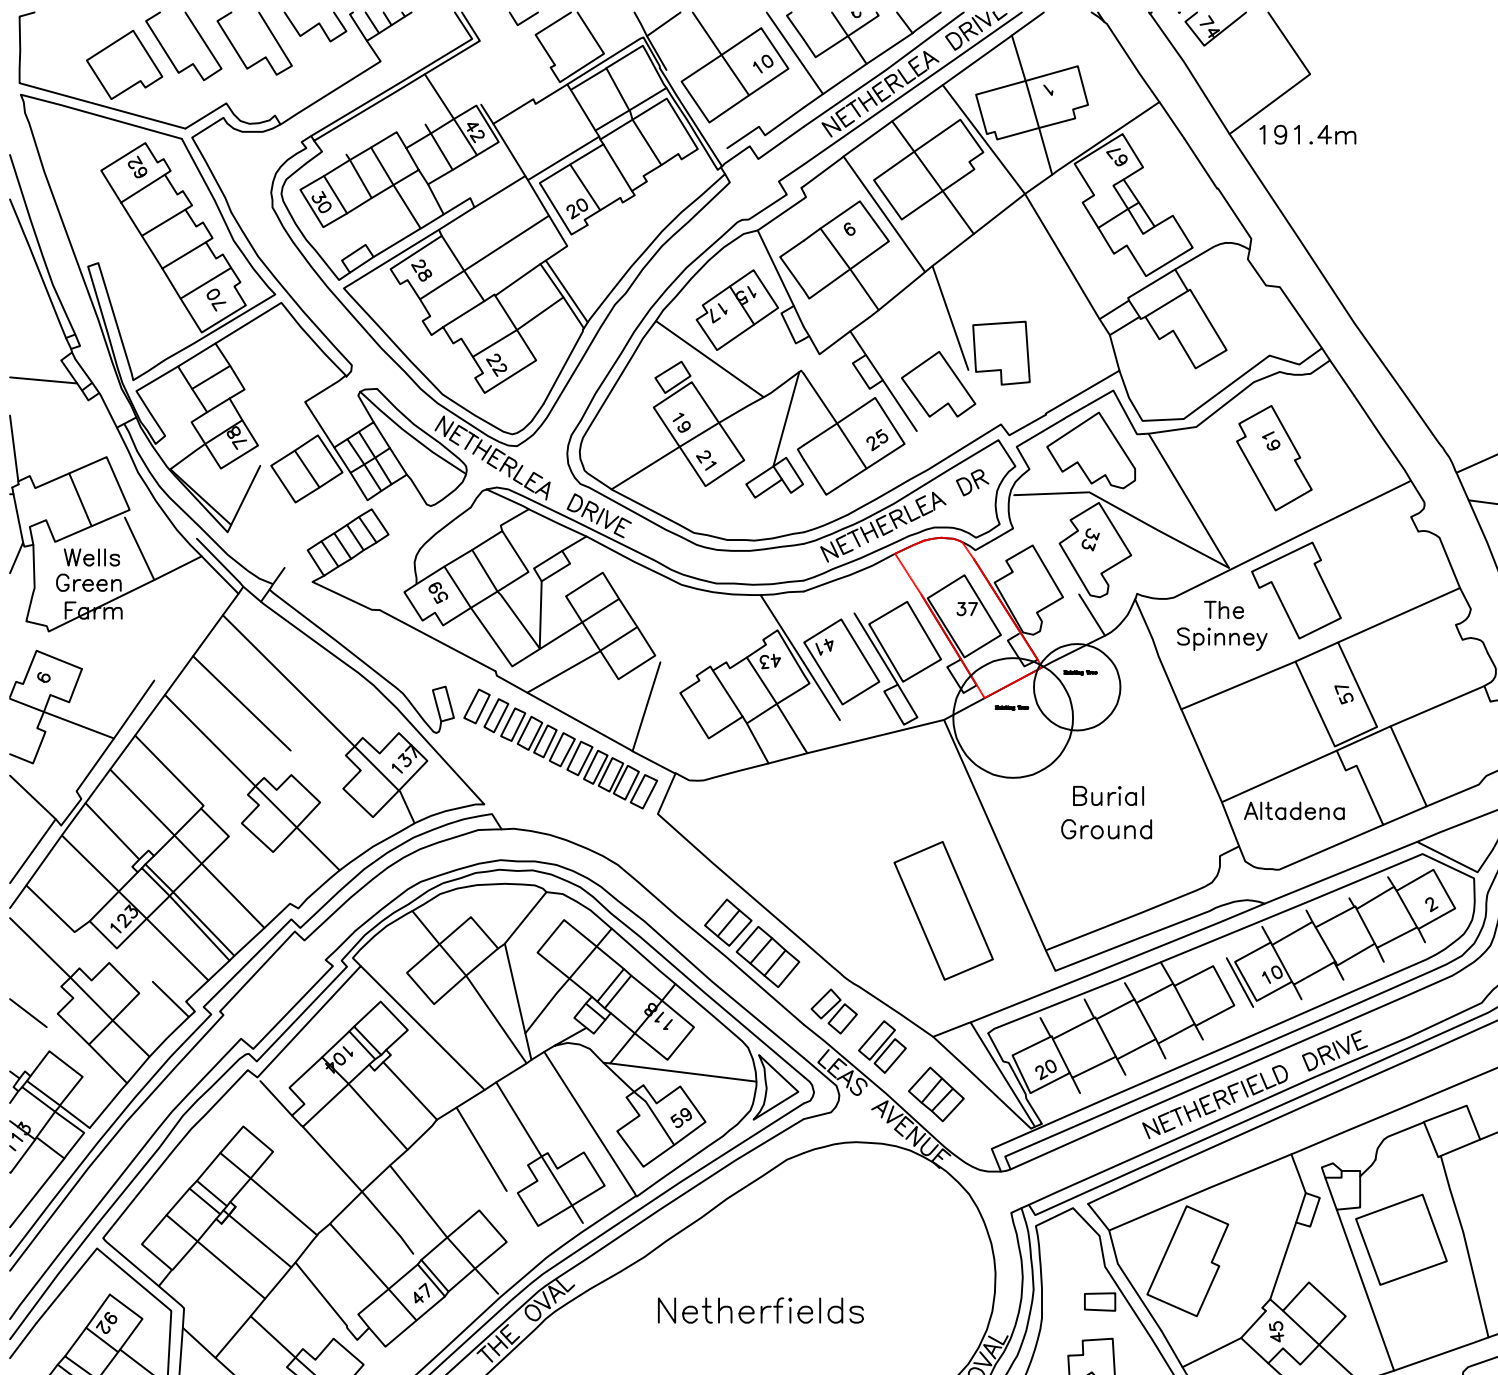

Rev A 28/07/2023 Existing Trees in Churchyard added at Planner request

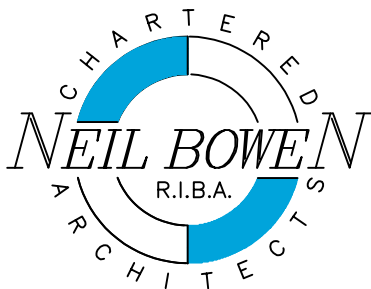

Office F7
Flexspace
Monckton Road
Wakefield, WF2 7AS
Email : neil@neilbowenarchitects.co.uk
Phone : 01924 380873

Date 08/06/2023
A4

Project
Proposed Additional Floor on Existing Bungalow
at 37 Netherlea Drive, Netherthong, HD9 3EX
for Mr L Cromwell

Drawing
Ordnance Survey

Drg No

2461	Scale
R A	1:1250
OS	