



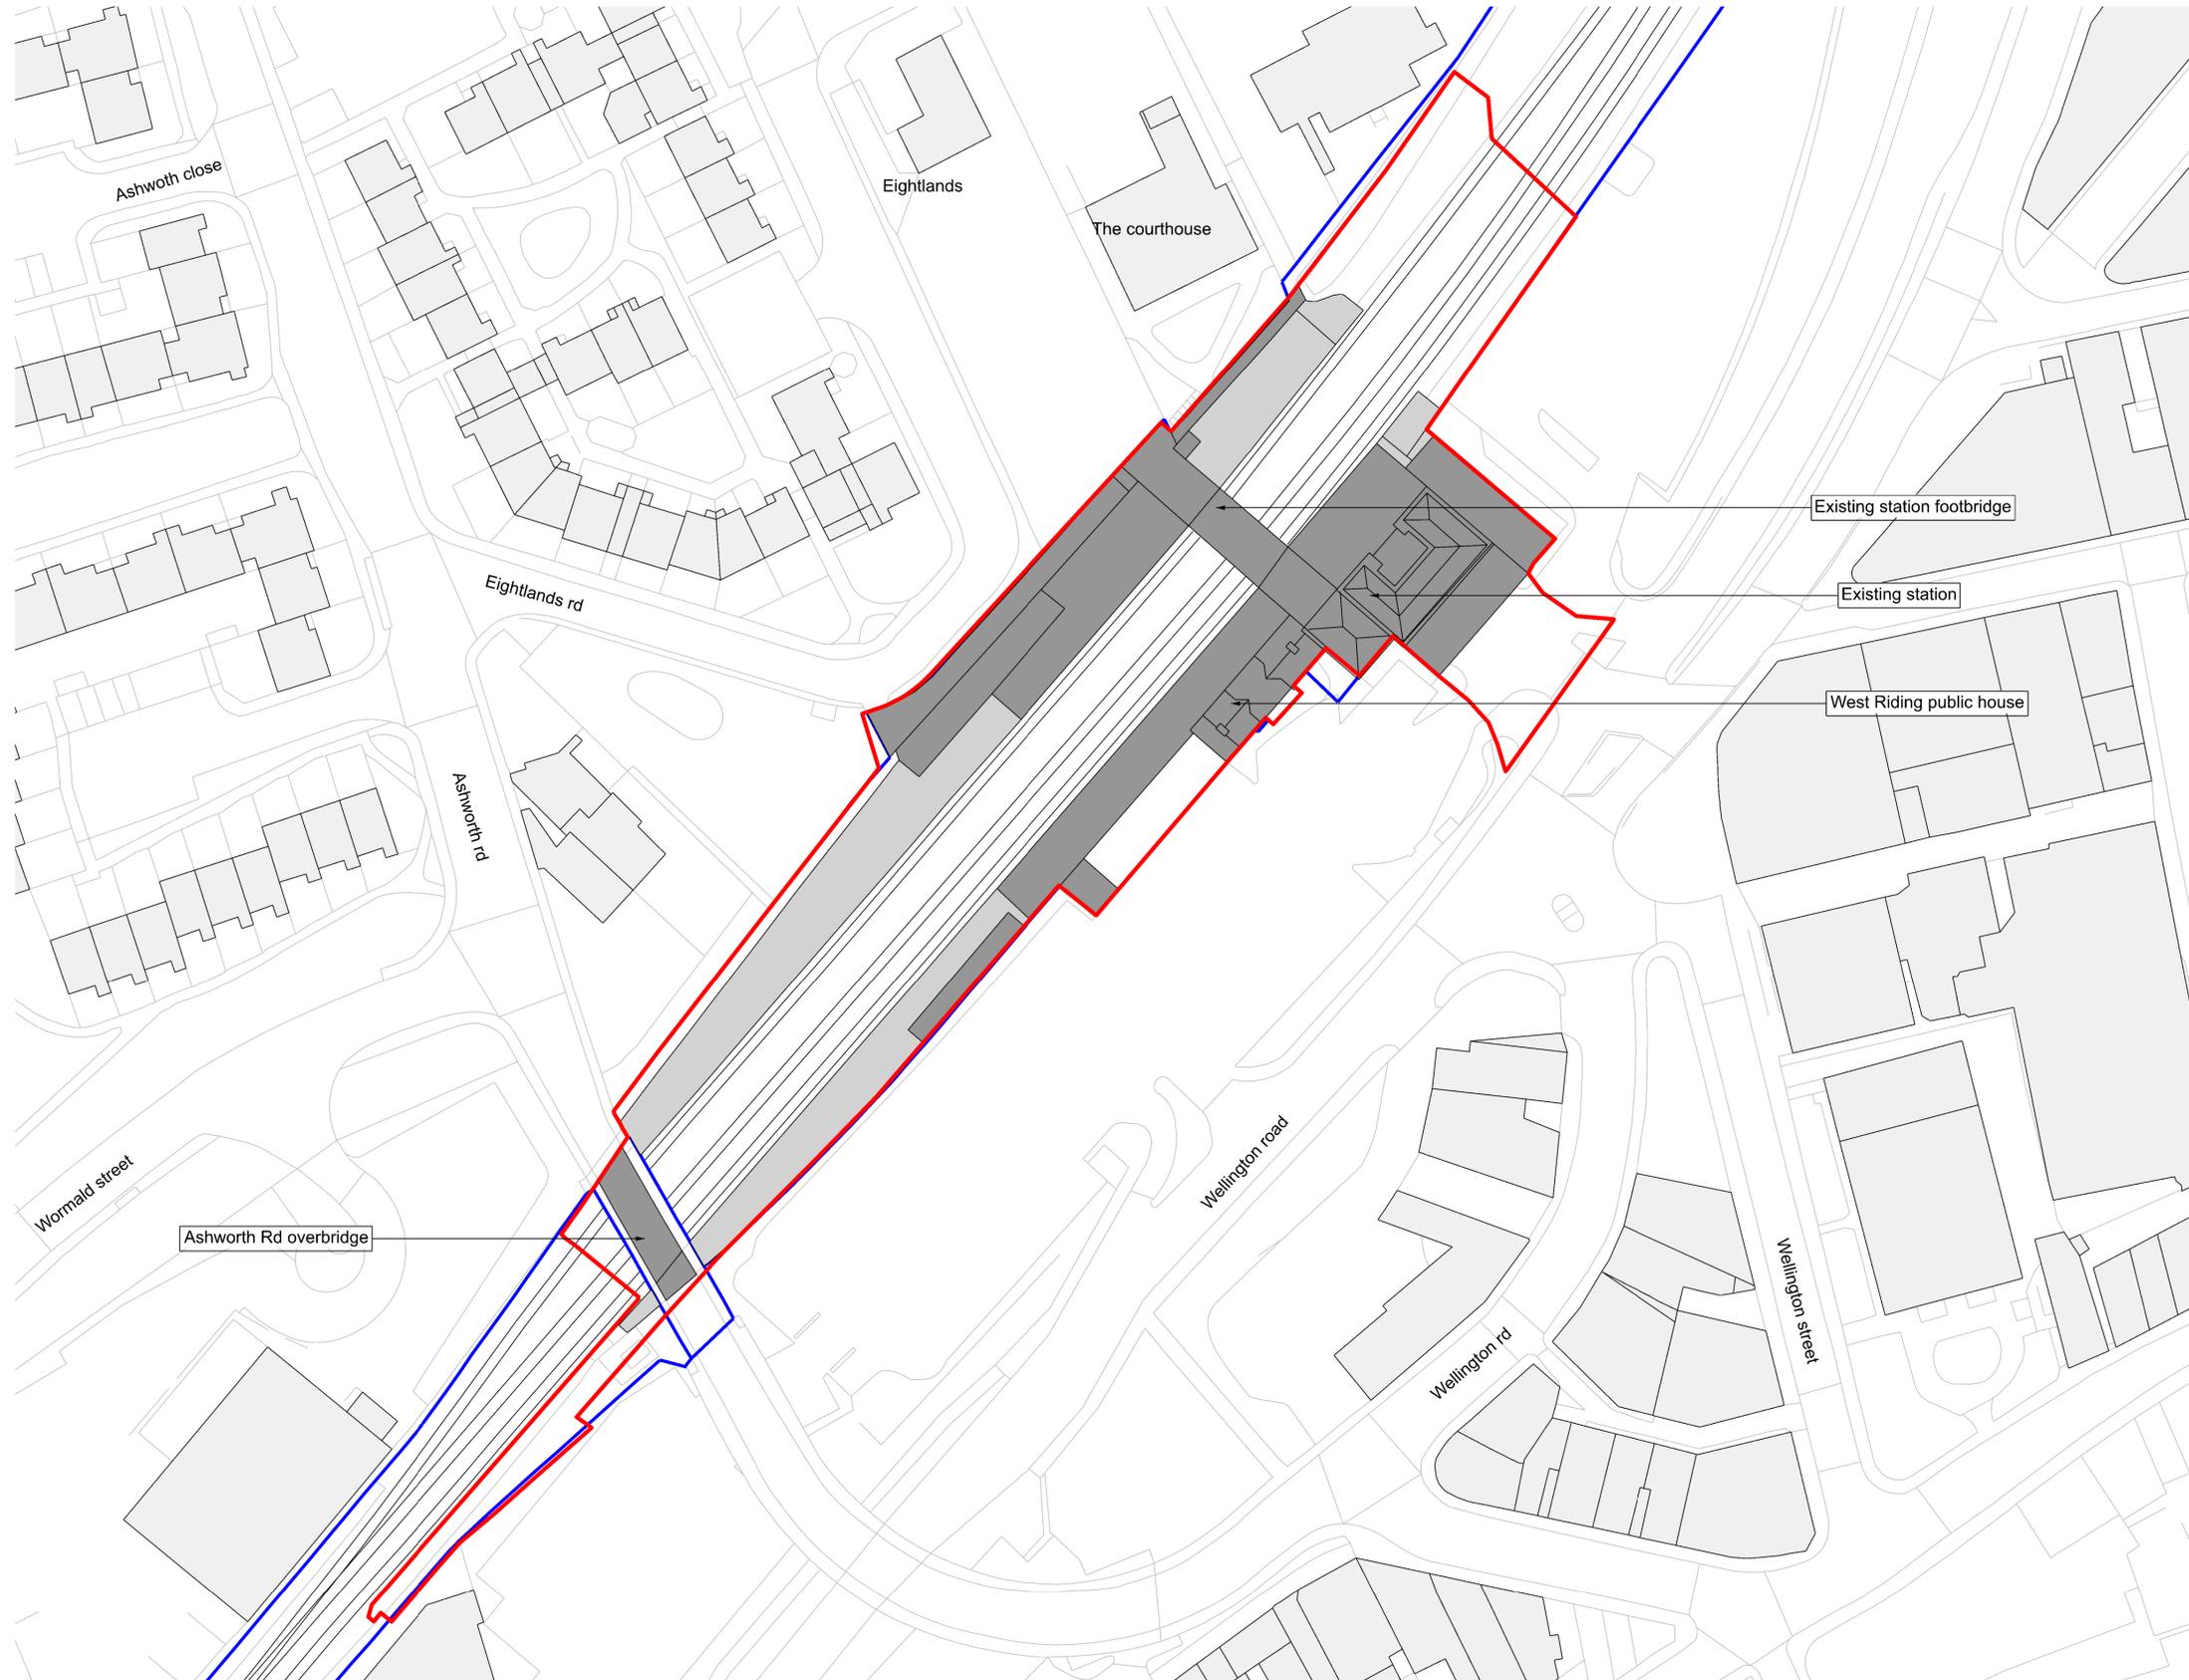

OS map data reproduced by permission of Ordnance Survey on behalf of HMSO. © Crown copyright 2021. All rights reserved. Ordnance Survey licence number 010044692

1. Confirmation of all survey data must be obtained from the Network Rail survey team.  
2. All Coordinates are to the Project Grid. All levels to Ordnance Datum Newlyn.  
3. All dimensions are in metres unless specified otherwise.

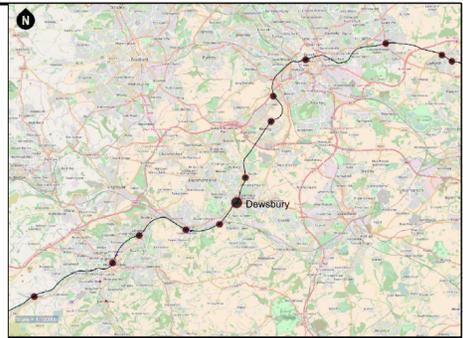

- Legend**
- Existing Rail infrastructure
  - Existing Removed Rail infrastructure
  - Proposed Rail infrastructure
  - Existing Network Rail Land Boundary
  - PA Application Boundary

- Notes**
1. All dimensions are in millimetres unless stated otherwise.
  2. Do not scale from this drawing.
  3. In constructing or maintaining the works identified as Scheduled Works in Schedule 1 of the Network Rail (Huddersfield to Westtown (Dewsbury) Improvements) Order Network Rail may deviate from the dimensions shown on this drawing to the extent permitted by the Order.
  4. Overhead Line Equipment (OLE) omitted for clarity.



**THE NETWORK RAIL (HUDDERSFIELD TO WESTTOWN (DEWSBURY) IMPROVEMENTS) ORDER**

P01.1	30/11/21	First Issue				SP
Rev	Date	Description of Revisions	Drawn	Chkd	Appr	Suitability
						<b>S0</b>



Authorised: \_\_\_\_\_ Signed: \_\_\_\_\_ Date: \_\_\_\_\_

Contractor(s): **TRU West Alliance**

Location	
Type	CAD Drawing
Sub-type	
Role	Town and Country Planner
Sub-Role	General
Zone	None
Phasing	Proposed
Project Stage	

**Transpennine Route Upgrade**

Contract No: **151667**

Contract Title: **West of Leeds**

Drawing Title: **Prior Approval  
Dewsbury Station  
Block Plan**

Designed	S.Ploumi	Signed		Date	30/11/21
Drawn	S.Ploumi	Signed		Date	30/11/21
Checked		Signed		Date	
Approved		Signed		Date	

Scale(s): **1:500** ELR & Mileage: **33.1406** to **33.1406**

Alternative Reference: \_\_\_\_\_ Sheet **1** of **1**

Drawing Number: **151667-TSA-40-MDL1-DRG-T-LP-160009** Revision: **P01.1**

**1** Dewsbury Station - Block Plan  
160009 Scale 1:500