




Drawing Number
151667-TSA-40-MDL1-DRG-T-LP-160010 P01

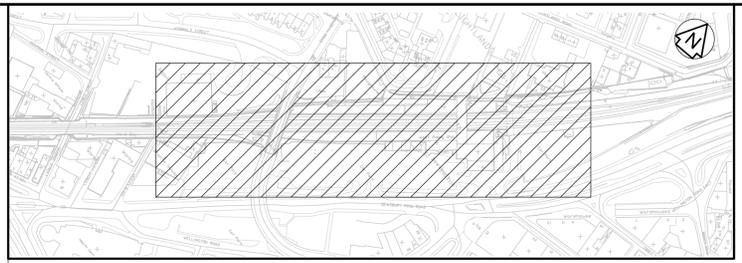



Location Plan
160010 NST

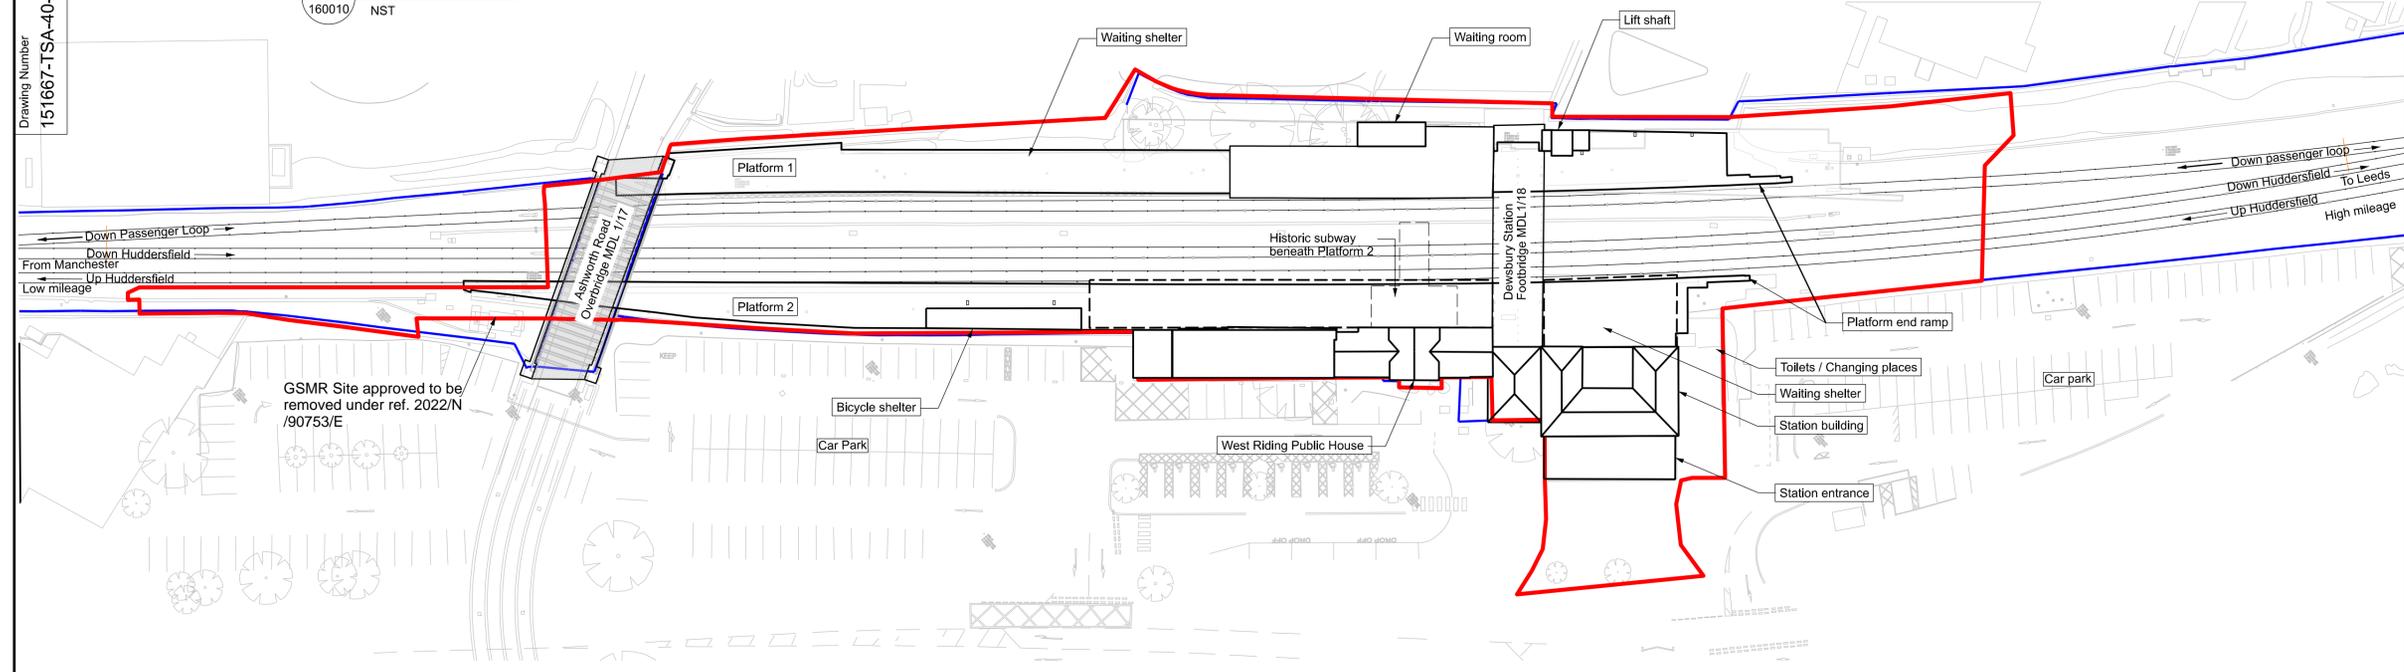

Existing Plan
160010 Scale 1:500

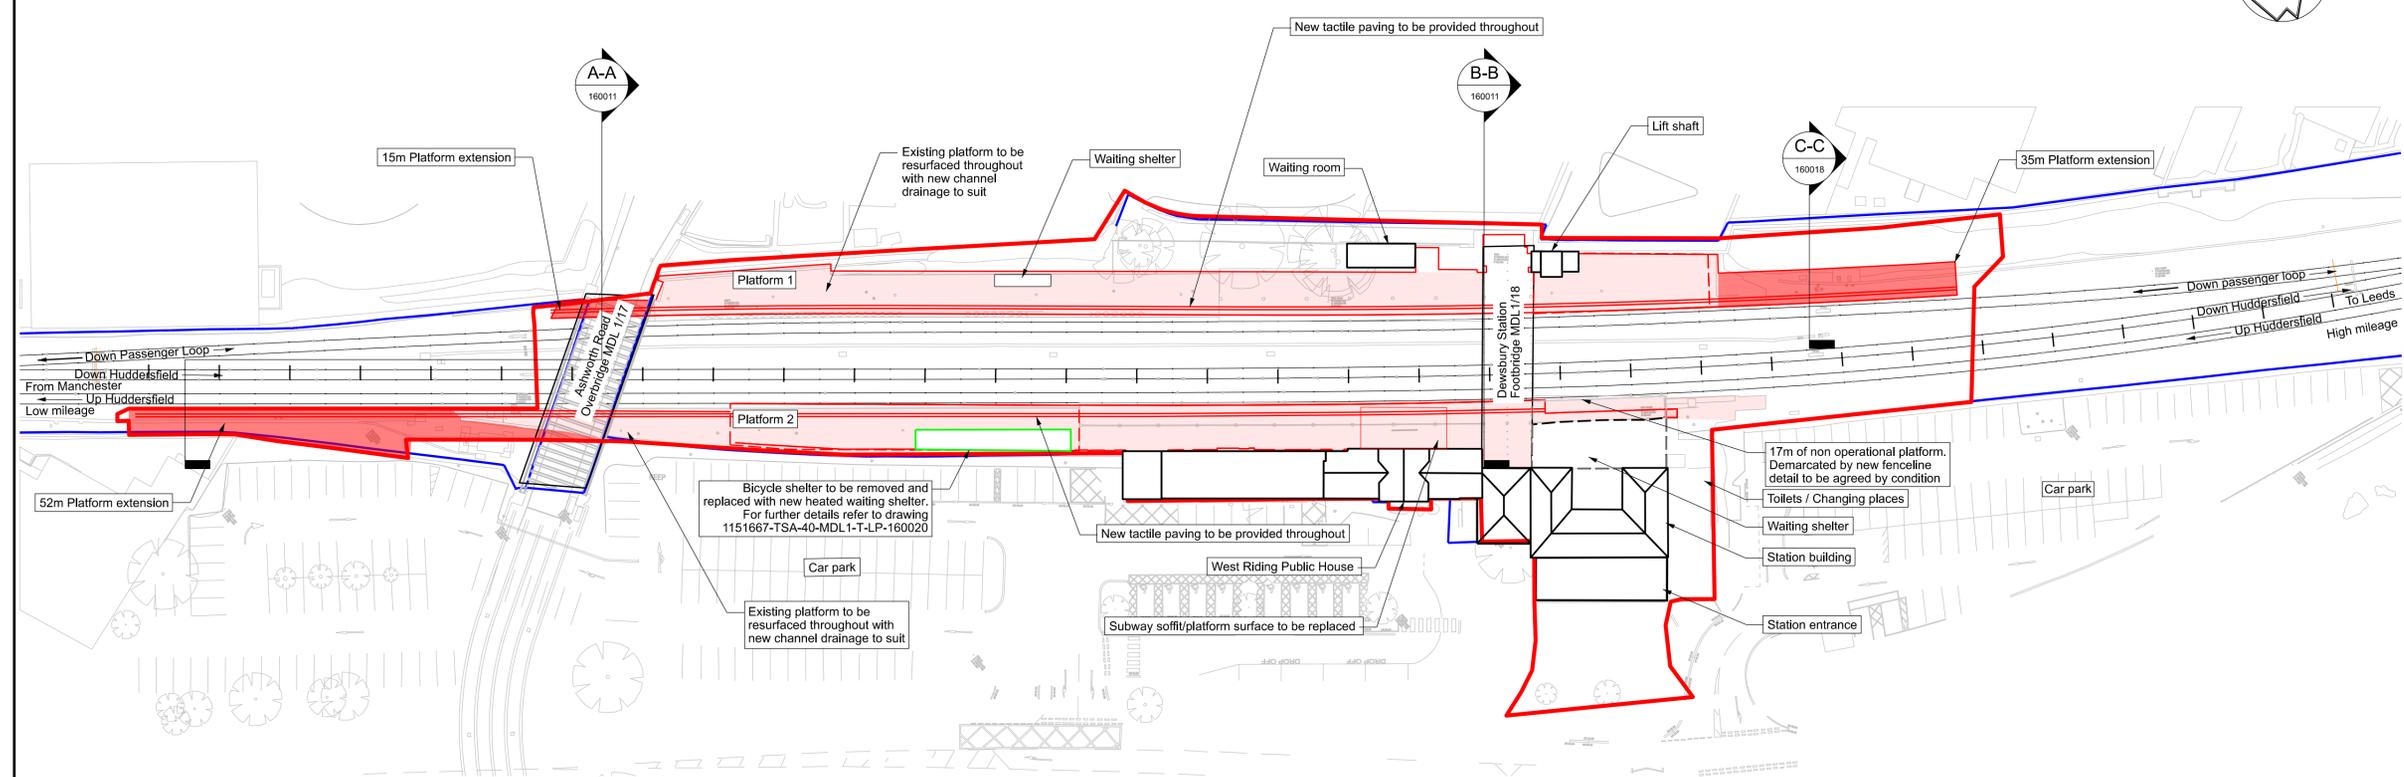

Proposed Plan
160010 Scale 1:500

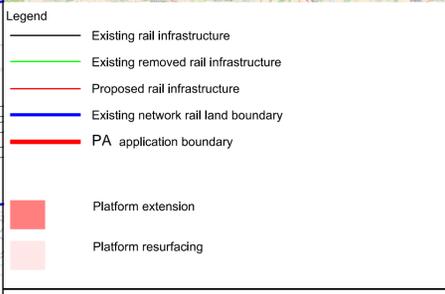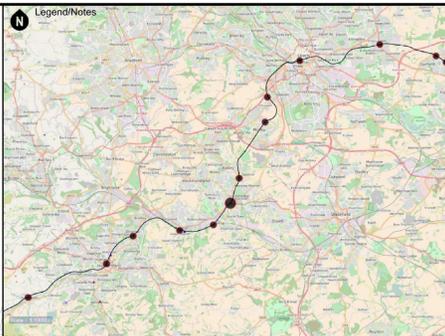

Rev	Date	Description of Revisions	Drawn	Chkd	Appr	Suitability
P01	07/03/22	First Issue	NR	JK	KB	

Fit for Information S2

Authorised	Signed	Date
Contractor(s)		
TRU West Alliance		
Location THORNHILL LNW JN - HOLBECK EAST JN (MIRFIELD - LEEDS)		
Type CAD Drawing	Sub-type Plan	
Role Town and Country Planner	Sub-Role General	
Zone Dewsbury to Batley - Area A		
Phasing Existing	Project Stage GRIP 4	
Transpennine Route Upgrade		
Contract No. 151667		
Contract Title West of Leeds		
Drawing Title Prior Approval Dewsbury Station Existing and Proposed Platform Arrangement		

Designed	N. Richmond	Signed		Date	07/03/22
Drawn	N. Richmond	Signed	Electronically Signed	Date	07/03/22
Checked	J. Kelly	Signed	Electronically Signed	Date	07/03/22
Approved	K. Ball	Signed	Electronically Signed	Date	07/03/22
Scale(s)	As Shown	ELR & Mileage	33.1406	to	33.1406
Alternative Reference		Sheet	1	of	1
Drawing Number	151667-TSA-40-MDL1-DRG-T-LP-160010	Revision			P01