




OS map data reproduced by permission of Ordnance Survey on behalf of HMSO. © Crown copyright 2021. All rights reserved. Ordnance Survey licence number: 0100949692

1. Confirmation of all survey data must be obtained from the Network Rail survey team.
2. All Coordinates are to the Project Grid. All levels to Ordnance Datum Newlyn.
3. All dimensions are in metres unless specified otherwise.



- Legend**
- Existing Rail infrastructure
 - Existing Removed Rail infrastructure
 - Proposed Rail infrastructure
 - Existing Network Rail Land Boundary
 - Prior Approval Boundary

- Notes**
1. All dimensions are in millimetres unless stated otherwise.
 2. Do not scale from this drawing.
 3. In constructing or maintaining the works identified as Scheduled Works in Schedule 1 of the Network Rail (Huddersfield to Westtown (Dewsbury Improvements) Order Network Rail may deviate from the dimensions shown on this drawing to the extent permitted by the Order.
 4. Overhead Line Equipment (OLE) omitted for clarity.

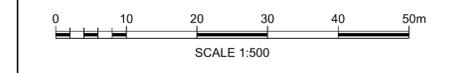

THE NETWORK RAIL (HUDDERSFIELD TO WESTTOWN (DEWSBURY) IMPROVEMENTS) ORDER

Rev	Date	Description of Revisions	Drawn	Chkd	Appr	Suitability
P01.1	10/11/21	First Issue				SP
Initial Status WIP						S0



Authorised: _____ Signed: _____ Date: _____

Contractor(s)
TRU West Alliance

Location
THORNHILL LNW JN - HOLBECK EAST JN (MIRFIELD - LEEDS)

Type
CAD Drawing

Role
Town and Country Planner

Zone
Dewsbury to Batley - Area A

Phasing
Proposed

Project
Transpennine Route Upgrade

Contract No.
151667


Contract Title
West of Leeds

Drawing Title
Prior Approval

Dewsbury Station

Existing General Arrangement

Designed	Sevasti Ploumi	Signed	Date	10/11/21
Drawn	S.Ploumi	Signed	Date	10/11/21
Checked		Signed	Date	
Approved		Signed	Date	
Scale(s)	1:500	ELR & Mileage	33.1406	to 33.1406
Alternative Reference		Sheet	1	of 1
Drawing Number	151667-TSA-40-MDL1-DRG-T-LP-160003	Revision	P01.1	

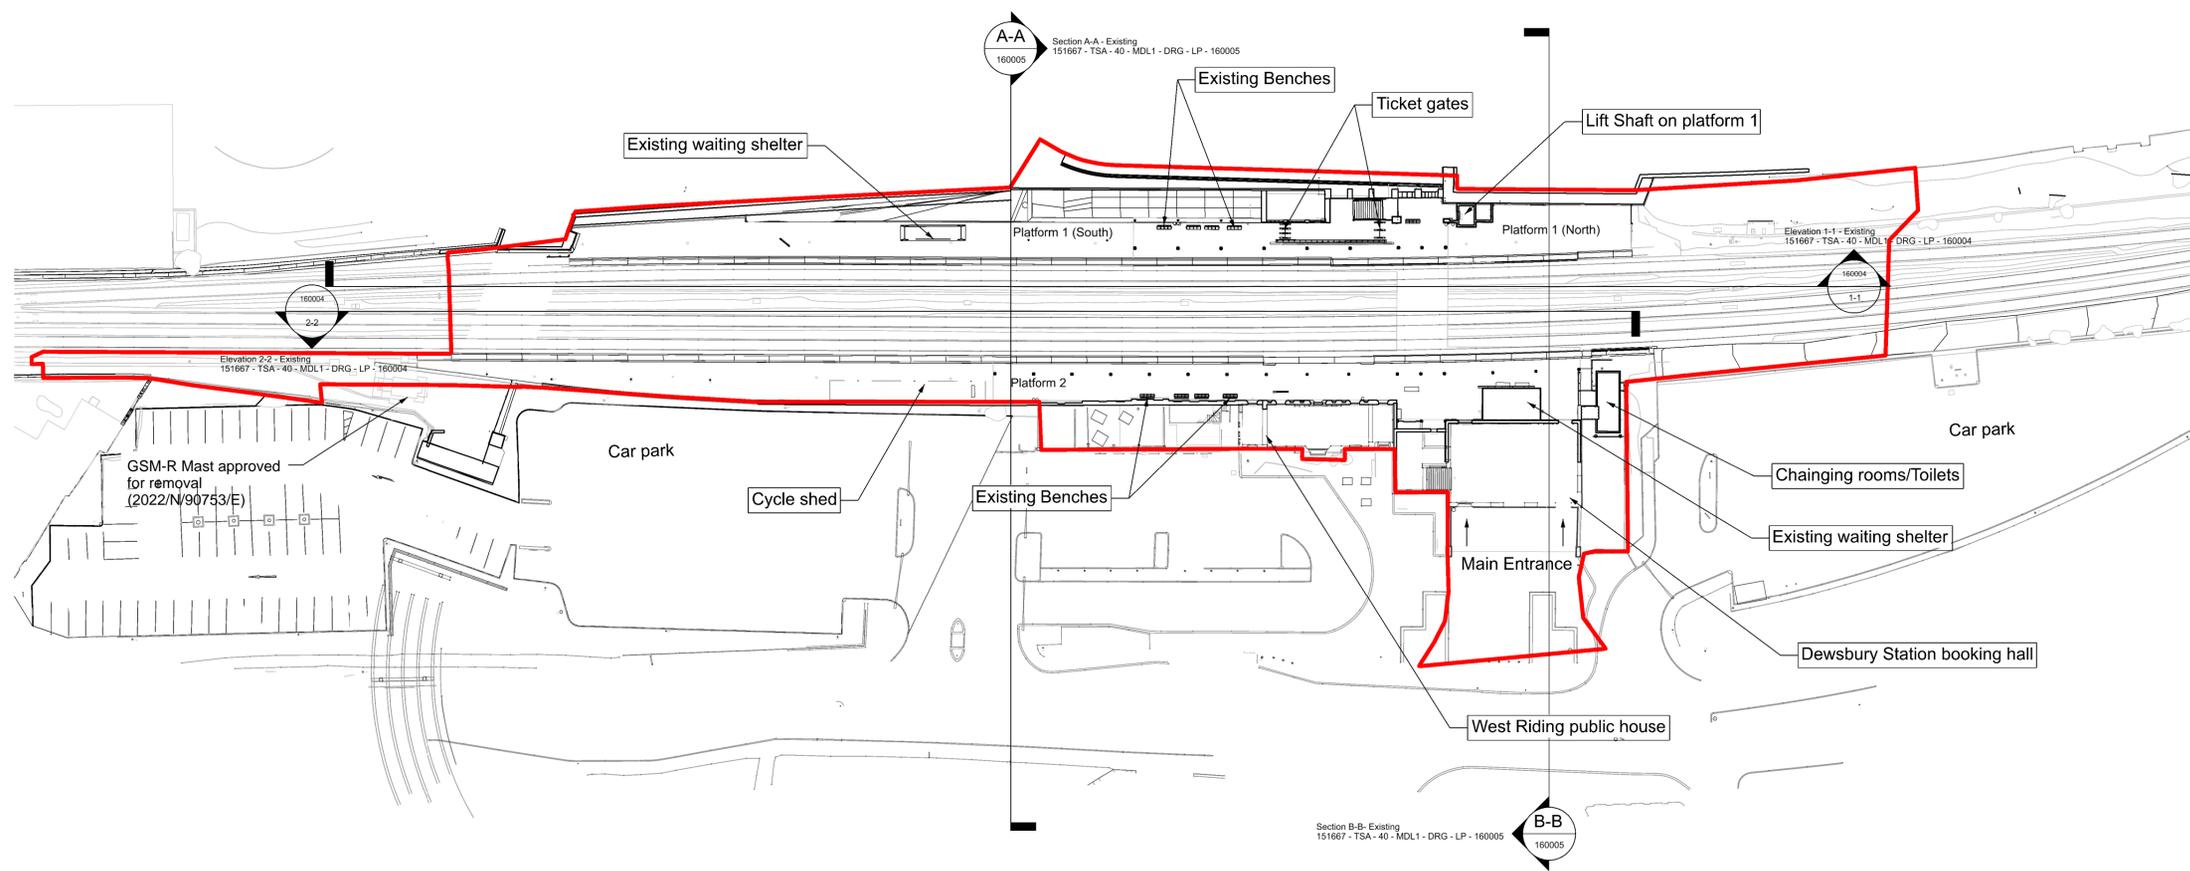

1 Existing General Arrangement
Scale 1:500