


Elevation A-A
(Southern Elevation)
Scale 1:50

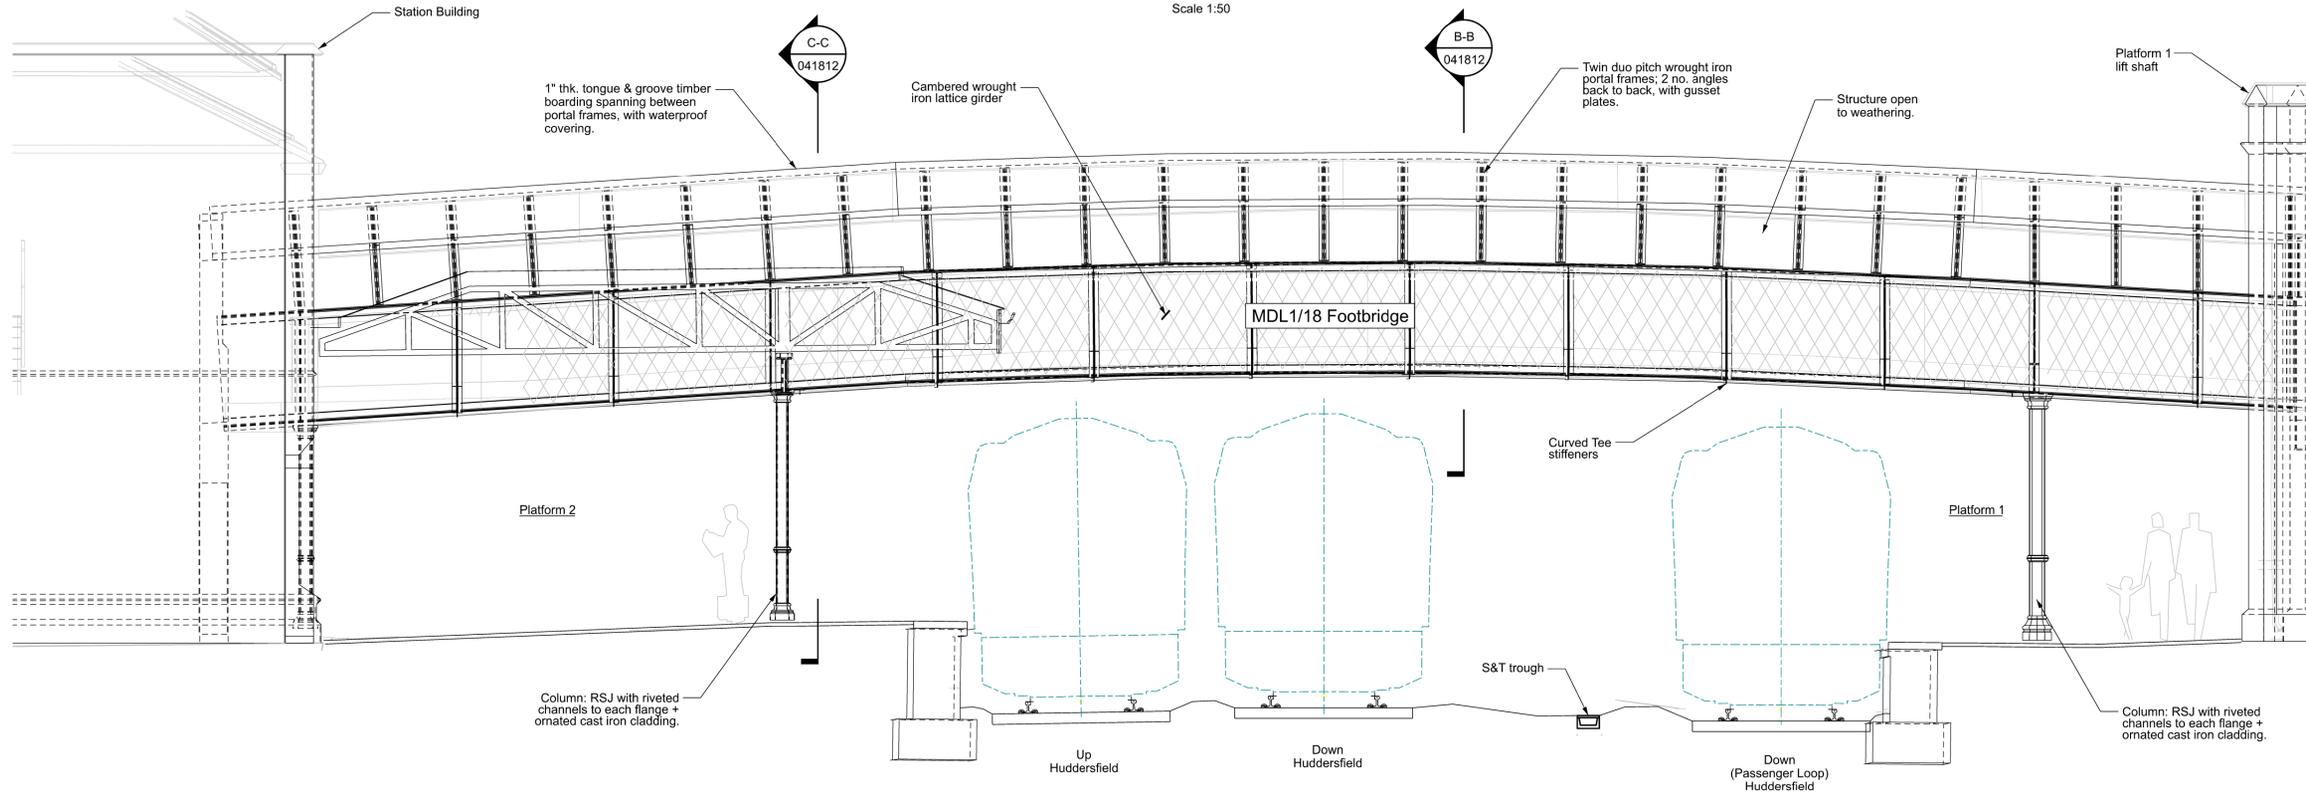

Elevation B-B
(Northern Elevation)
Scale 1:50

- Legend/Notes
- All dimensions shown in millimetres unless stated otherwise. All levels are in metres above Ordnance Survey Datum Newlyn.
 - All coordinates are to the Transpennine (TPEN11) project grid.



Rev	Date	Description of Revisions	Drawn	Chkd	Appr
Initial Status WIP					
					Suitability
					S0



Authorised	Signed	Date
Contractor(s) TRU West Alliance		
Location THORNHILL LNW JN - HOLBECK EAST JN (MIRFIELD - LEEDS)		
Type	Sub-type	Elevation
CAD Drawing		
Role	Sub-Role	
Town and Country Planner	General	
Zone Dewsbury to Batley - Area A		
Phasing	Project Stage	
Existing	GRIP 4	

Transpennine Route Upgrade

Contract No.
151667

Contract Title
West of Leeds

Drawing Title
**Prior Approval
Dewsbury Station
Footbridge (MDL1/18)
Existing Elevations**

Designed	N Udyanin	Signed	Date	08/12/21
Drawn	G.Mooney	Signed	Date	08/12/21
Checked		Signed	Date	
Approved		Signed	Date	
Scale(s)	ELR & Mileage			
As Shown	33.1364	to		0
Alternative Reference		Sheet	1 of 1	
Drawing Number	151667-TSA-40-MDL1-DRG-T-LP-160022	Revision	P01.1	