




Section F-F
Scale 1:10

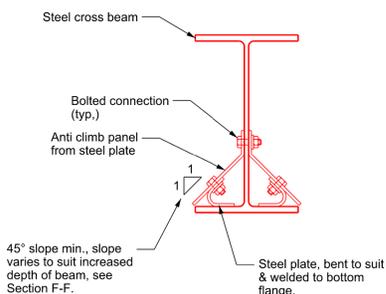

Section J-J
Scale 1:5

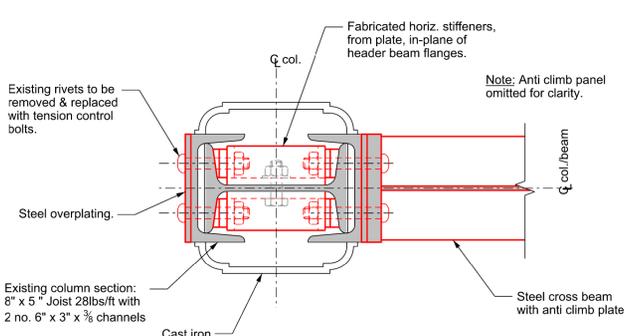

Section G-G
Scale 1:5

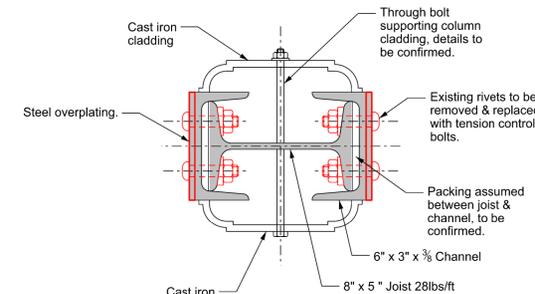


Section H-H
Scale 1:5

Section E-E
Scale 1:20

- Legend/Notes
- All dimensions shown in millimetres unless stated otherwise. All levels are in metres above Ordnance Survey Datum Newlyn.
 - All coordinates are to the Transpennine (TPEN11) project grid.
 - In constructing or maintaining the Works identified as Scheduled Works in Schedule 1 of the Network Rail (Huddersfield to Westtown (Dewsbury) Improvements Order Network Rail may deviate from the dimensions shown on this drawing to the extent permitted by the Order.
 - All proposed steelwork to be Grade S355 and painted in accordance with agreed Dewsbury Station colour scheme.

Key:
— Existing
— Proposed works

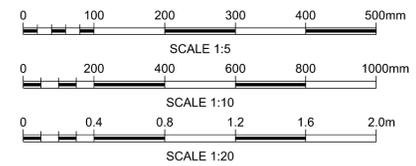

Rev	Date	Description of Revisions	Drawn	Chkd	Appr	Suitability
P01.1	08/12/21	First Issue				GM
						S0



Authorised _____ Signed _____ Date _____

Contractor(s)
TRU West Alliance

Location
THORNHILL LNW JN - HOLBECK EAST JN (MIRFIELD - LEEDS)

Type
CAD Drawing

Role
Town and Country Planner

Zone
Dewsbury to Batley - Area A

Phasing
Proposed

Project
Project Stage GRIP 4

Transpennine Route Upgrade

Contract No.
151667

Contract Title
West of Leeds

Drawing Title
Prior Approval Dewsbury Station Footbridge (MDL1/18) Proposed Sections & Details

Designed
N Udyanin

Drawn
G.Mooney

Checked
G.Mooney

Approved
G.Mooney

Scale(s)
As Shown

Alternative Reference
Drawing Number
151667-TSA-40-MDL1-DRG-T-LP-160027

Sheet
2 of **2**