



Section B-B  
Scale 1:20

GLS Insulating Paint to metalwork on bridge soffit. Requirement / extents to be confirmed with OLE design team at GRIP 5.

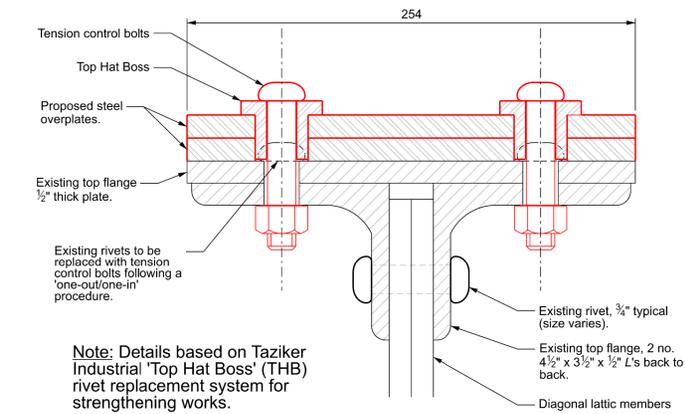


Typical Top Flange Strengthening Detail  
Scale 1:2

Note: Details based on Taziker Industrial 'Top Hat Boss' (THB) rivet replacement system for strengthening works.

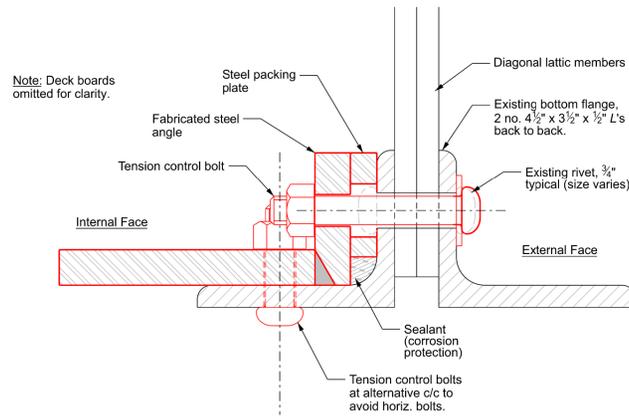


Outer Girder Btm. Flange Strengthening Detail  
Scale 1:2

Note: Deck boards omitted for clarity.

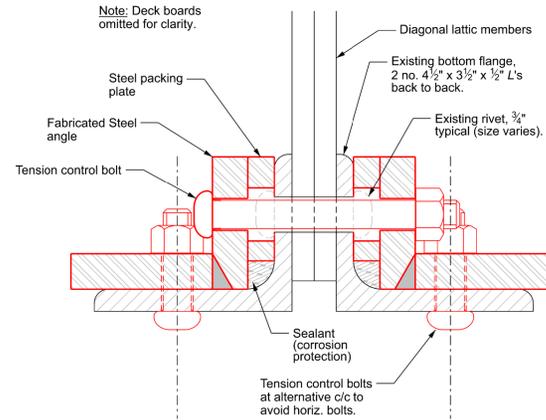

Central Girder Btm. Flange Strengthening Detail  
Scale 1:2


Note: Deck boards omitted for clarity.

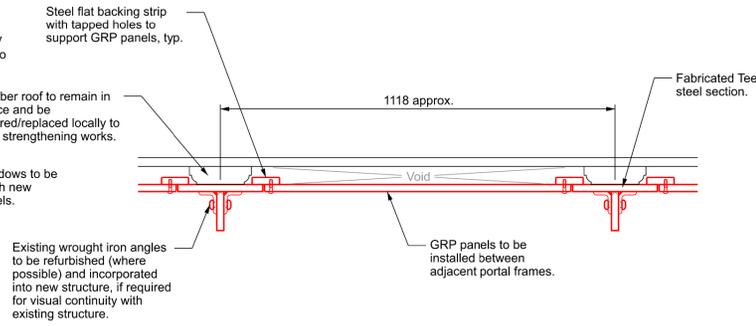

Section C-C  
Scale 1:10

- Legend/Notes
- All dimensions shown in millimetres unless stated otherwise. All levels are in metres above Ordnance Survey Datum Newlyn.
  - All coordinates are to the Transpennine (TPEN11) project grid.
  - In constructing or maintaining the Works identified as Scheduled Works in Schedule 1 of the Network Rail (Huddersfield to Westtown (Dewsbury) Improvements Order Network Rail) may deviate from the dimensions shown on this drawing to the extent permitted by the Order.
  - All proposed steelwork to be Grade S355 and painted in accordance with agreed Dewsbury Station colour scheme.

Key:  
— Existing  
— Proposed works

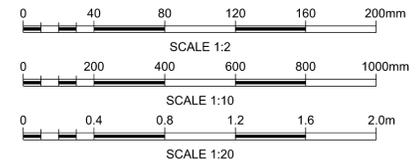

Rev	Date	Description of Revisions	Drawn	Chkd	Appr	Suitability
Initial Status WIP						S0



Authorised: \_\_\_\_\_ Signed: \_\_\_\_\_ Date: \_\_\_\_\_

Contractor(s): **TRU West Alliance**

Location: **THORNHILL LNW JN - HOLBECK EAST JN (MIRFIELD - LEEDS)**

Type: **CAD Drawing** Sub-type: **Section**

Role: **Town and Country Planner** Sub-Role: **General**

Zone: **Dewsbury to Batley - Area A**

Phasing: **Proposed** Project Stage: **GRIP 4**

Project: **Transpennine Route Upgrade**

Contract No: **151667**

Contract Title: **West of Leeds**

Drawing Title: **Prior Approval Dewsbury Station Footbridge (MDL1/18) Proposed Sections & Details**

Designed: **N Udyanin** Signed: \_\_\_\_\_ Date: **08/12/21**

Drawn: **G.Mooney** Signed: \_\_\_\_\_ Date: **08/12/21**

Checked: \_\_\_\_\_ Signed: \_\_\_\_\_ Date: \_\_\_\_\_

Approved: \_\_\_\_\_ Signed: \_\_\_\_\_ Date: \_\_\_\_\_

Scale(s): **As Shown** ELR & Mileage: **33.1364** to **0**

Alternative Reference: \_\_\_\_\_ Sheet: **1** of **2**

Drawing Number: **151667-TSA-40-MDL1-DRG-T-LP-160026** Revision: **P01.1**