


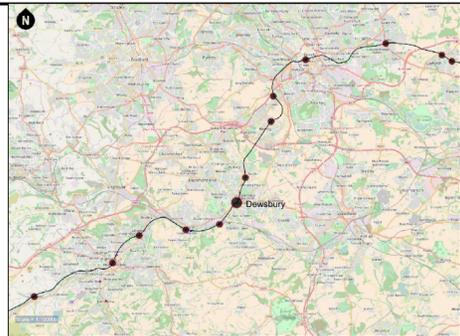


OS map data reproduced by permission of Ordnance Survey on behalf of HMSO. © Crown copyright 2021. All rights reserved. Ordnance Survey licence number 010040992.

1. Confirmation of all survey data must be obtained from the Network Rail survey team.
2. All Coordinates are to the Project Grid. All levels to Ordnance Datum Newlyn.
3. All dimensions are in metres unless specified otherwise.



- Legend**
- Existing Rail infrastructure
 - Existing Removed Rail infrastructure
 - Proposed Rail infrastructure
 - Existing Network Rail Land Boundary
 - PA Application Boundary

- Notes**
1. All dimensions are in millimetres unless stated otherwise.
 2. Do not scale from this drawing.
 3. In constructing or maintaining the works identified as Scheduled Works in Schedule 1 of the Network Rail (Huddersfield to Westtown (Dewsbury) Improvements) Order Network Rail may deviate from the dimensions shown on this drawing to the extent permitted by the Order.
 4. Overhead Line Equipment (OLE) omitted for clarity.

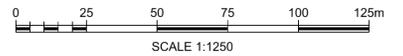

THE NETWORK RAIL (HUDDERSFIELD TO WESTTOWN (DEWSBURY) IMPROVEMENTS) ORDER

P01.1	16/11/21	First Issue		SP	
Rev	Date	Description of Revisions	Drawn	Chkd	Appr
Initial Status WIP					S0



Authorised _____ Signed _____ Date _____

Contractor(s)
TRU West Alliance

Location THORNHILL LNW JN - HOLBECK EAST JN (MIRFIELD - LEEDS)
 Type CAD Drawing Sub-type _____
 Role Town and Country Planner Sub-Role General
 Zone Dewsbury to Batley - Area A
 Phasing Proposed Project Stage GRIP 4

Project
Transpennine Route Upgrade

Contract No.
151667

Contract Title
West of Leeds


Drawing Title
**Prior Approval
Dewsbury Station
Location Plan**

Designed	S.Ploumi	Signed	Date	16/11/21
Drawn	S.Ploumi	Signed	Date	16/11/21
Checked		Signed	Date	
Approved		Signed	Date	

Scale(s) **1:1250** ELR & Mileage **33.1406** to **33.1406**

Alternative Reference _____ Sheet **1** of **1**

Drawing Number **151667-TSA-40-MDL1-DRG-T-LP-160008** Revision **P01.1**

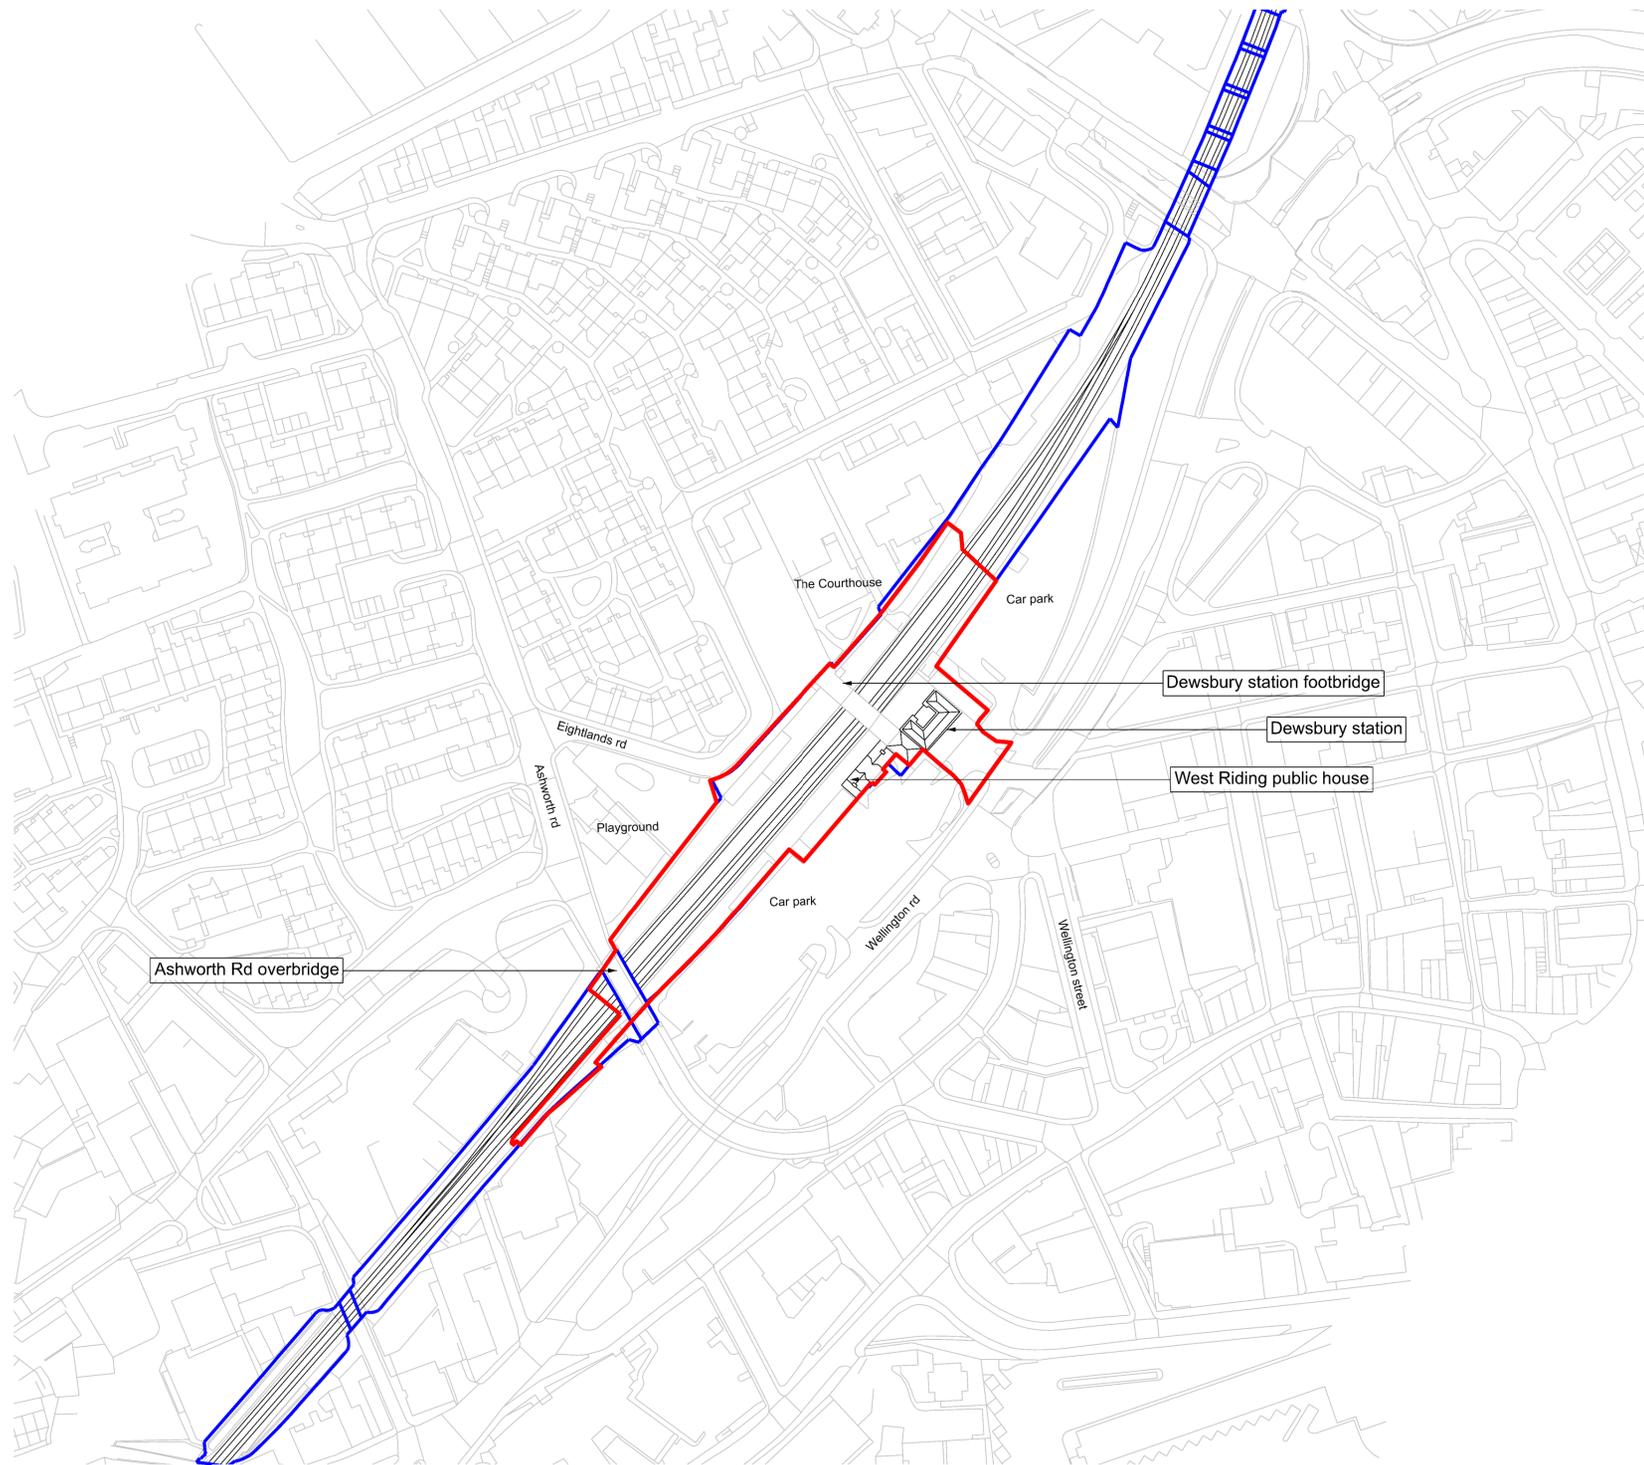

1 Dewsbury Station - Location Plan
160008 Scale 1:1250