



E-E Section
160012 Scale 1:50

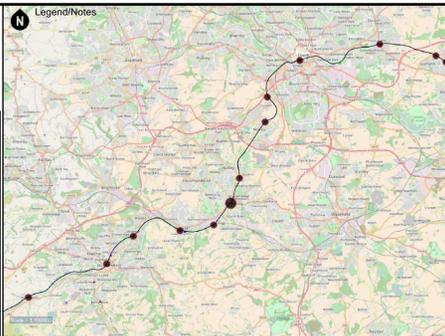

Legend

- Existing Rail infrastructure
- Existing Removed Rail infrastructure
- Proposed Rail infrastructure
- Existing Network Rail Land Boundary
- Prior Approval Boundary

- Notes
- All dimensions are in millimetres unless stated otherwise.
 - Do not scale from this drawing.
 - Overhead Line Equipment (OLE) omitted for clarity.
 - Where canopy extensions connect to existing canopies, fascia boards shall be removed.
 - Material detail of new canopies to be agreed by condition.
 - Detail of fixing connections to be agreed by condition.

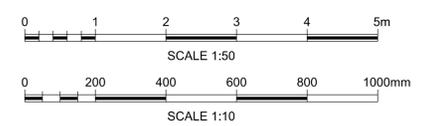

P01	07/03/22	First Issue	NR	JK	KB
Rev	Date	Description of Revisions	Drawn	Chkd	Appr
Status					Suitability
					S2



Authorised	Signed	Date
Contractor(s) TRU West Alliance		
Location	THORNHILL LNW JN - HOLBECK EAST JN (MIRFIELD - LEEDS)	
Type	CAD Drawing	Sub-type
Role	Town and Country Planner	Sub-Role General
Zone	None	
Phasing	Proposed	Project Stage GRIP 4
Project Transpennine Route Upgrade		


Contract No.
151667

Contract Title
West of Leeds


Drawing Title
**Prior Approval
Dewsbury Station
Proposed Canopy Sections
and Connection Details**

Designed	N. Richmond	Signed	Electronically Signed	Date	07/03/22
Drawn	N. Richmond	Signed	Electronically Signed	Date	07/03/22
Checked	J. Kelly	Signed	Electronically Signed	Date	07/03/22
Approved	K. Ball	Signed	Electronically Signed	Date	07/03/22

Scale(s)	As Shown	ELR & Mileage	33.1406	to	33.1406
Alternative Reference					
Drawing Number	151667-TSA-40-MDL1-DRG-T-LP-160018				Sheet 1 of 1
	P01				Revision

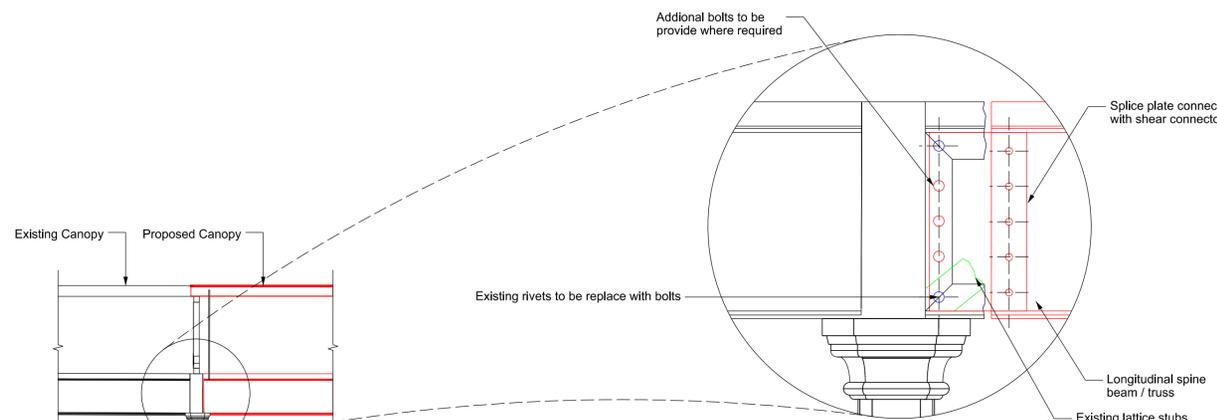

A Platform 1 / 2 Canopy Splice Detail
160018 Scale 1:10

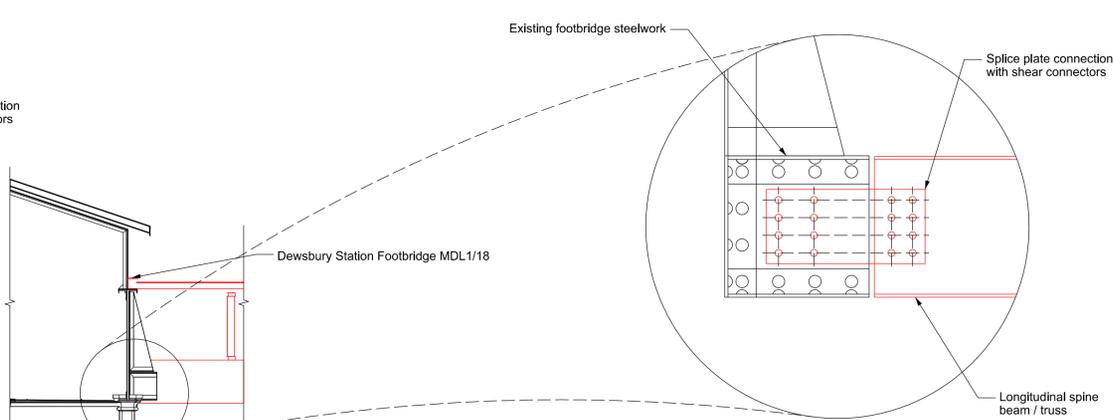

B Platform 1 Footbridge Splice Detail
160018 Scale 1:10

Platform 1 / 2 Canopy Splice Location
160018 Scale 1:50

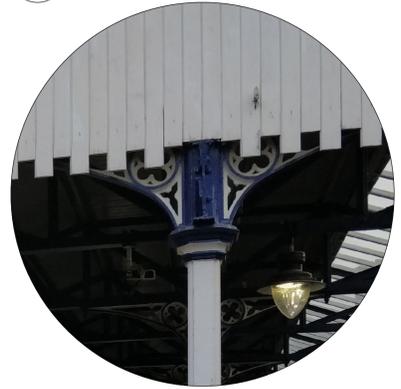


Photo on Existing Stub
160018

Platform 1 North Canopy Splice Location
160018 Scale 1:50



Photo on Existing Footbridge Steelwork
160018