


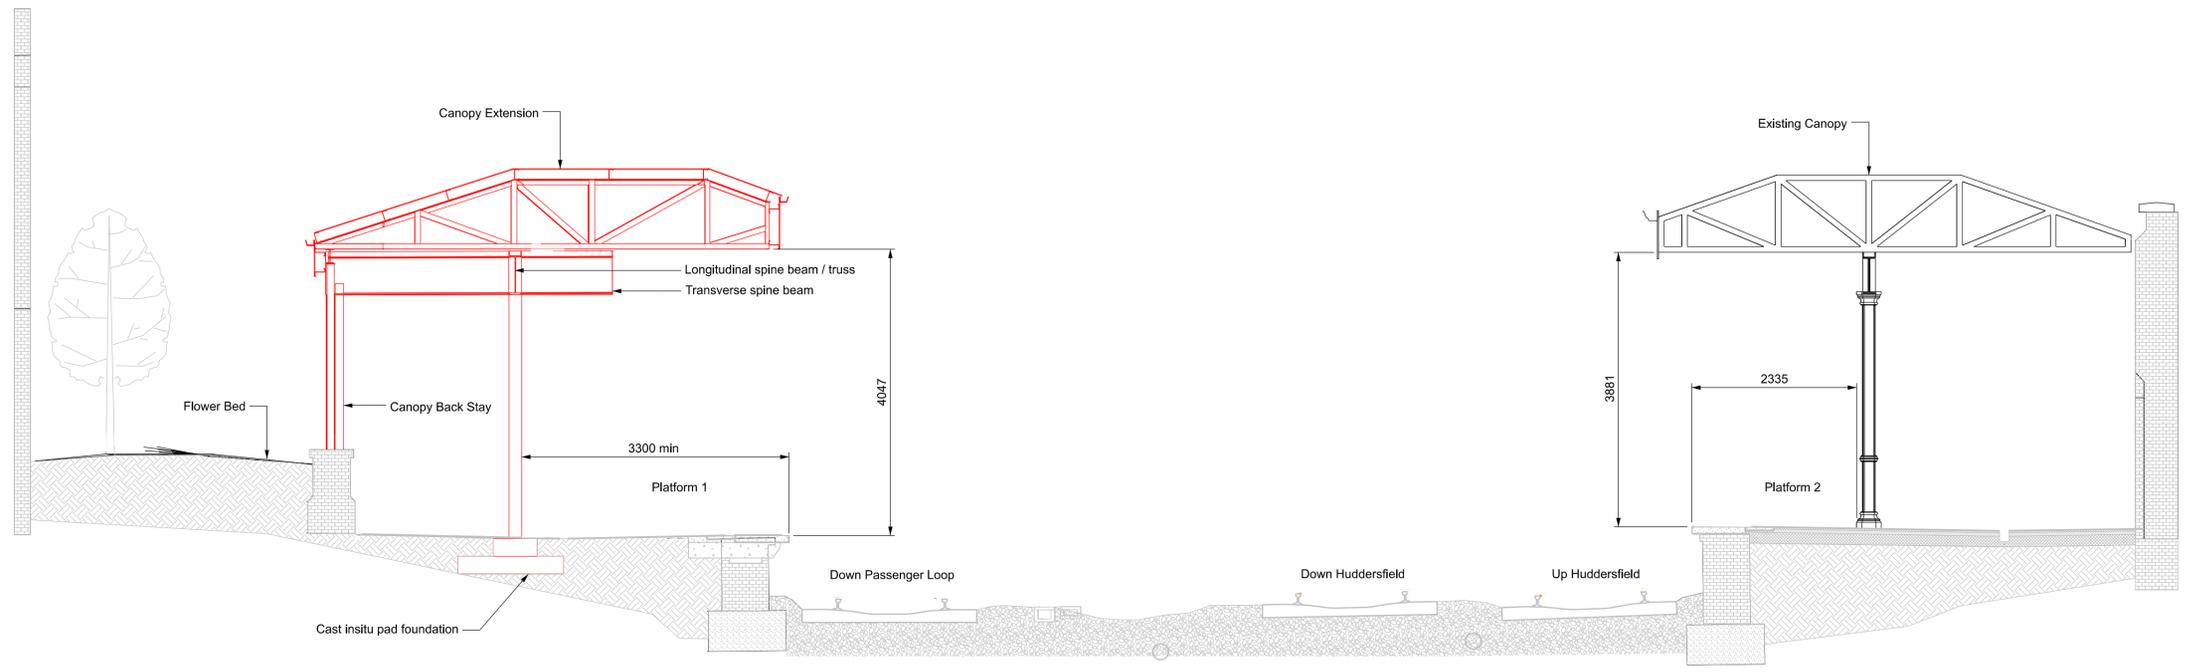

C-C Section
160012 Scale 1:50



D-D Section
160012 Scale 1:50



- Legend**
- Existing Rail infrastructure
 - Existing Removed Rail infrastructure
 - Proposed Rail infrastructure
 - Existing Network Rail Land Boundary
 - Prior Approval Boundary

- Notes**
1. All dimensions are in millimetres unless stated otherwise.
 2. Do not scale from this drawing.
 3. Overhead Line Equipment (OLE) omitted for clarity.
 4. For canopy details refer to drawing 151667-TSA-40-MDL1-DRG-T-LP-160017
 5. Material detail of new canopies to be agreed by condition



P01	07/03/22	First Issue				NR	JK	KB
Rev	Date	Description of Revisions	Drawn	Chkd	Appr	Suitability		
						S2		



Authorised	Signed	Date
Contractor(s) TRU West Alliance		
Location THORNHILL LNW JN - HOLBECK EAST JN (MIRFIELD - LEEDS)		
Type CAD Drawing	Sub-type	
Role Town and Country Planner	Sub-Role General	
Zone Dewsbury to Batley - Area A		
Phasing Proposed	Project Stage GRIP 4	
Project Transpennine Route Upgrade		

Contract No.
151667

Contract Title
West of Leeds

Drawing Title
Prior Approval Dewsbury Station Canopy Sections

Designed	N. Richmond	Signed		Date	07/03/22
Drawn	N. Richmond	Signed	Electronically Signed	Date	07/03/22
Checked	J. Kelly	Signed	Electronically Signed	Date	07/03/22
Approved	K. Ball	Signed	Electronically Signed	Date	07/03/22

Scale(s)	ELR & Mileage	33.1406	to	33.1406
Alternative Reference	Sheet		1 of 1	
Drawing Number	151667-TSA-40-MDL1-DRG-T-LP-160015		Revision P01	