

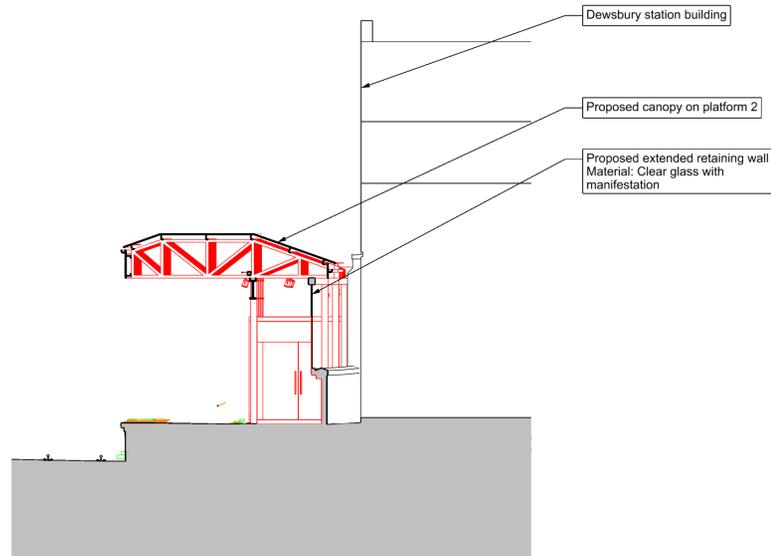


OS map data reproduced by permission of Ordnance Survey on behalf of HMSO. © Crown copyright 2021. All rights reserved. Ordnance Survey licence number 010004992.


1. Confirmation of all survey data must be obtained from the Network Rail survey team.  
2. All Coordinates are to the Project Grid. All levels to Ordnance Datum Newlyn.  
3. All dimensions are in metres unless specified otherwise.

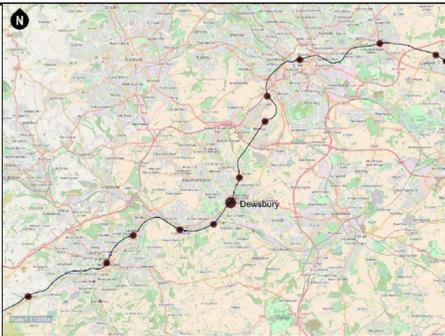


1 Dewsbury Station - Section A-A  
160019 Scale 1:100

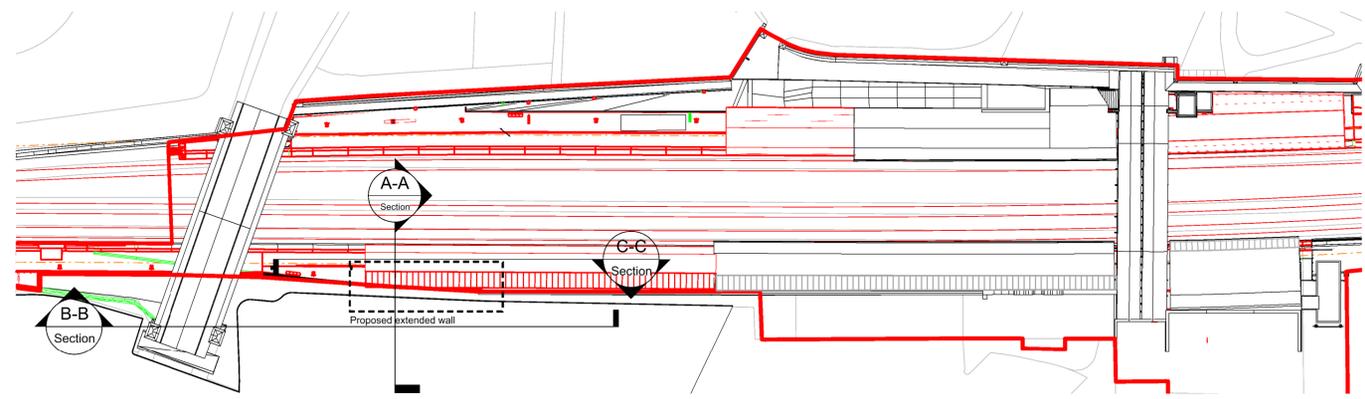

2 Dewsbury Station - Key Plan  
160019 Scale 1:500

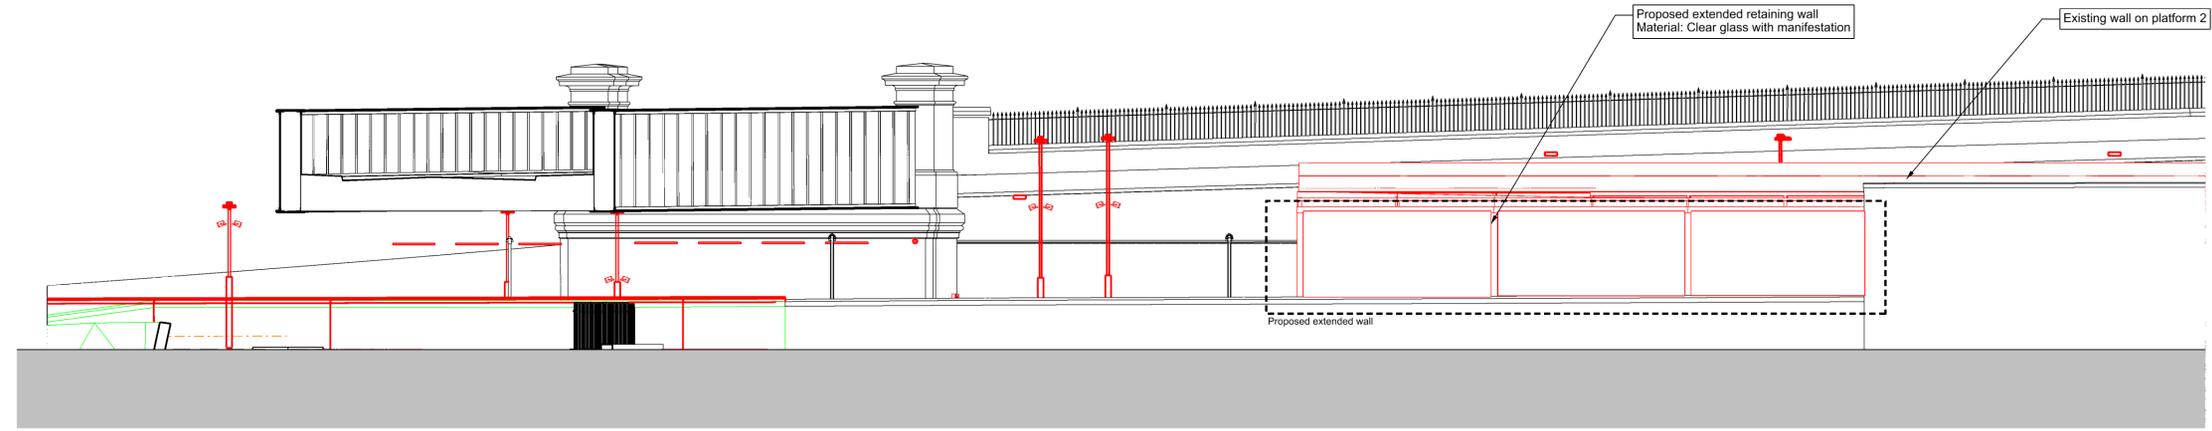


3 Dewsbury Station - Section B-B  
160019 Scale 1:100

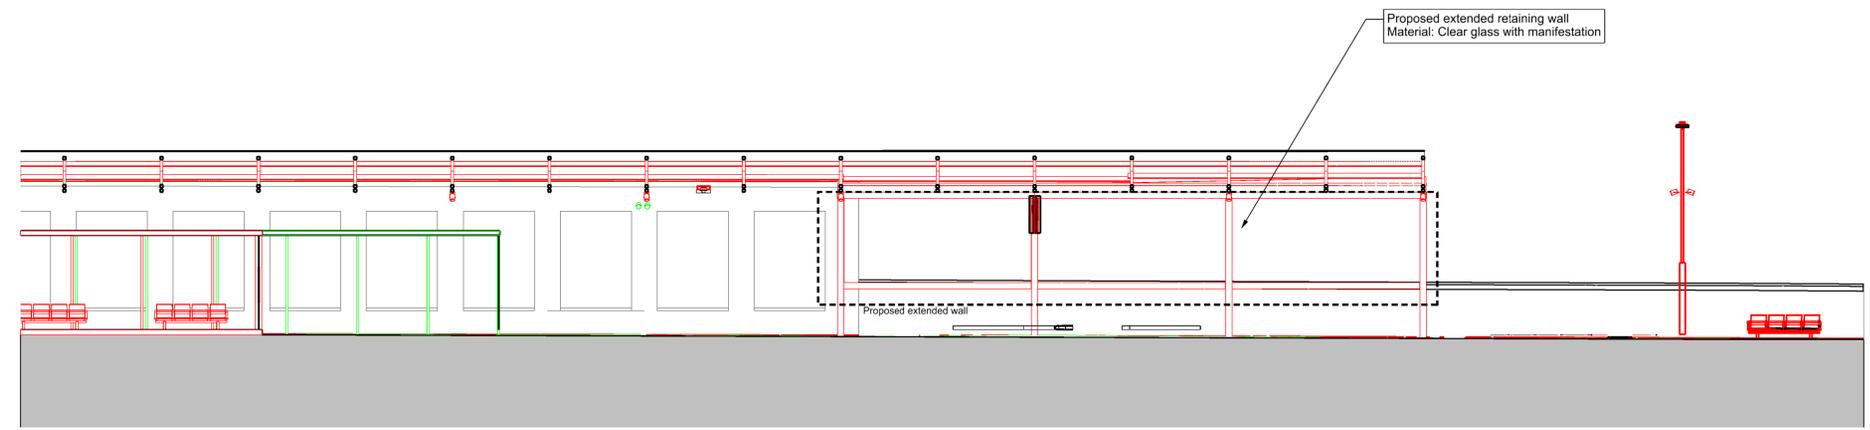

4 Dewsbury Station - Section C-C  
160019 Scale 1:100

- Legend
- Existing Rail infrastructure
  - Existing Removed Rail infrastructure
  - Proposed Rail infrastructure
  - Existing Network Rail Land Boundary
  - Prior Approval Boundary

- Notes
- All dimensions are in millimetres unless stated otherwise.
  - Do not scale from this drawing.
  - In constructing or maintaining the works identified as Scheduled Works in Schedule 1 of the Network Rail (Huddersfield to Westtown (Dewsbury) Improvements) Order Network Rail may deviate from the dimensions shown on this drawing to the extent permitted by the Order.
  - Overhead Line Equipment (OLE) omitted for clarity.

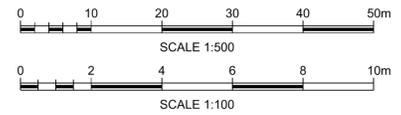

THE NETWORK RAIL (HUDDERSFIELD TO WESTTOWN (DEWSBURY) IMPROVEMENTS) ORDER

Rev	Date	Description of Revisions	Drawn	Chkd	Appr	Suitability
P01.1	01/12/21	First Issue				SP
Initial Status WIP						S0



Authorised \_\_\_\_\_ Signed \_\_\_\_\_ Date \_\_\_\_\_

Contractor(s)  
**TRU West Alliance**

Location \_\_\_\_\_

Type CAD Drawing Sub-type \_\_\_\_\_

Role Town and Country Planner Sub-Role General

Zone None

Phasing Proposed Project Stage \_\_\_\_\_

Project  
**Transpennine Route Upgrade**

Contract No.  
**151667**

Contract Title  
**West of Leeds**

Drawing Title  
**Prior Approval  
Dewsbury Station  
Proposed detail of treatment  
Rear of Platform 2**

Designed	S.Ploumi	Signed		Date	01/12/21
Drawn	S.Ploumi	Signed		Date	01/12/21
Checked		Signed		Date	
Approved		Signed		Date	
Scale(s)	As Shown		ELR & Mileage	33.1406	to 33.1406
Alternative Reference			Sheet	1 of 1	
Drawing Number	151667-TSA-40-MDL1-DRG-T-LP-160019		Revision	P01.1	