


1 Dewsbury Station - GA Footbridge Plan
160028 Scale 1:100


OS map data reproduced by permission of Ordnance Survey on behalf of HMSO. © Crown copyright 2021. All rights reserved. Ordnance Survey licence number 0100940692

1. Confirmation of all survey data must be obtained from the Network Rail survey team.
2. All Coordinates are to the Project Grid. All levels to Ordnance Datum Newlyn.
3. All dimensions are in metres unless specified otherwise.

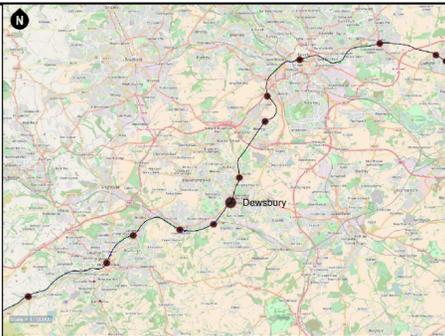

- Legend
- Existing Rail infrastructure
 - Existing Removed Rail infrastructure
 - Proposed Rail infrastructure
 - Existing Network Rail Land Boundary
 - Prior Approval Boundary

- Notes
1. All dimensions are in millimetres unless stated otherwise.
 2. Do not scale from this drawing.
 3. In constructing or maintaining the works identified as Scheduled Works in Schedule 1 of the Network Rail (Huddersfield to Westtown (Dewsbury) Improvements) Order Network Rail may deviate from the dimensions shown on this drawing to the extent permitted by the Order.

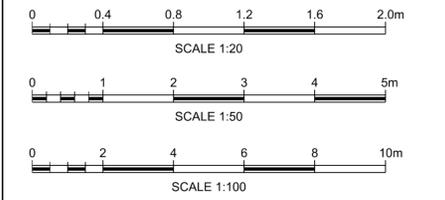

THE NETWORK RAIL (HUDDERSFIELD TO WESTTOWN (DEWSBURY) IMPROVEMENTS) ORDER

Rev	Date	Description of Revisions	Drawn	Chkd	Appr	Suitability
P01.1	01/12/21	First Issue				SP

Initial Status WIP S0



Authorised _____ Signed _____ Date _____

Contractor(s)
TRU West Alliance

Location	
Type	Sub-type
Role	Sub-Role
Zone	
Phasing	Project Stage
Proposed	GRIP 4

Transpennine Route Upgrade

Contract No.
151667


Contract Title
West of Leeds

Drawing Title
**Prior Approval
Dewsbury Station
Proposed Enclosure Details
Footbridge**

Designed	S.Ploumi	Signed		Date	01/12/21
Drawn	S.Ploumi	Signed		Date	01/12/21
Checked		Signed		Date	
Approved		Signed		Date	

Scales
As Shown ELR & Mileage **33.1406** to **33.1406**

Drawing Number	151667-TSA-40-MDL1-DRG-T-LP-160028	Sheet	1 of 1
Revision		Revision	P01.1

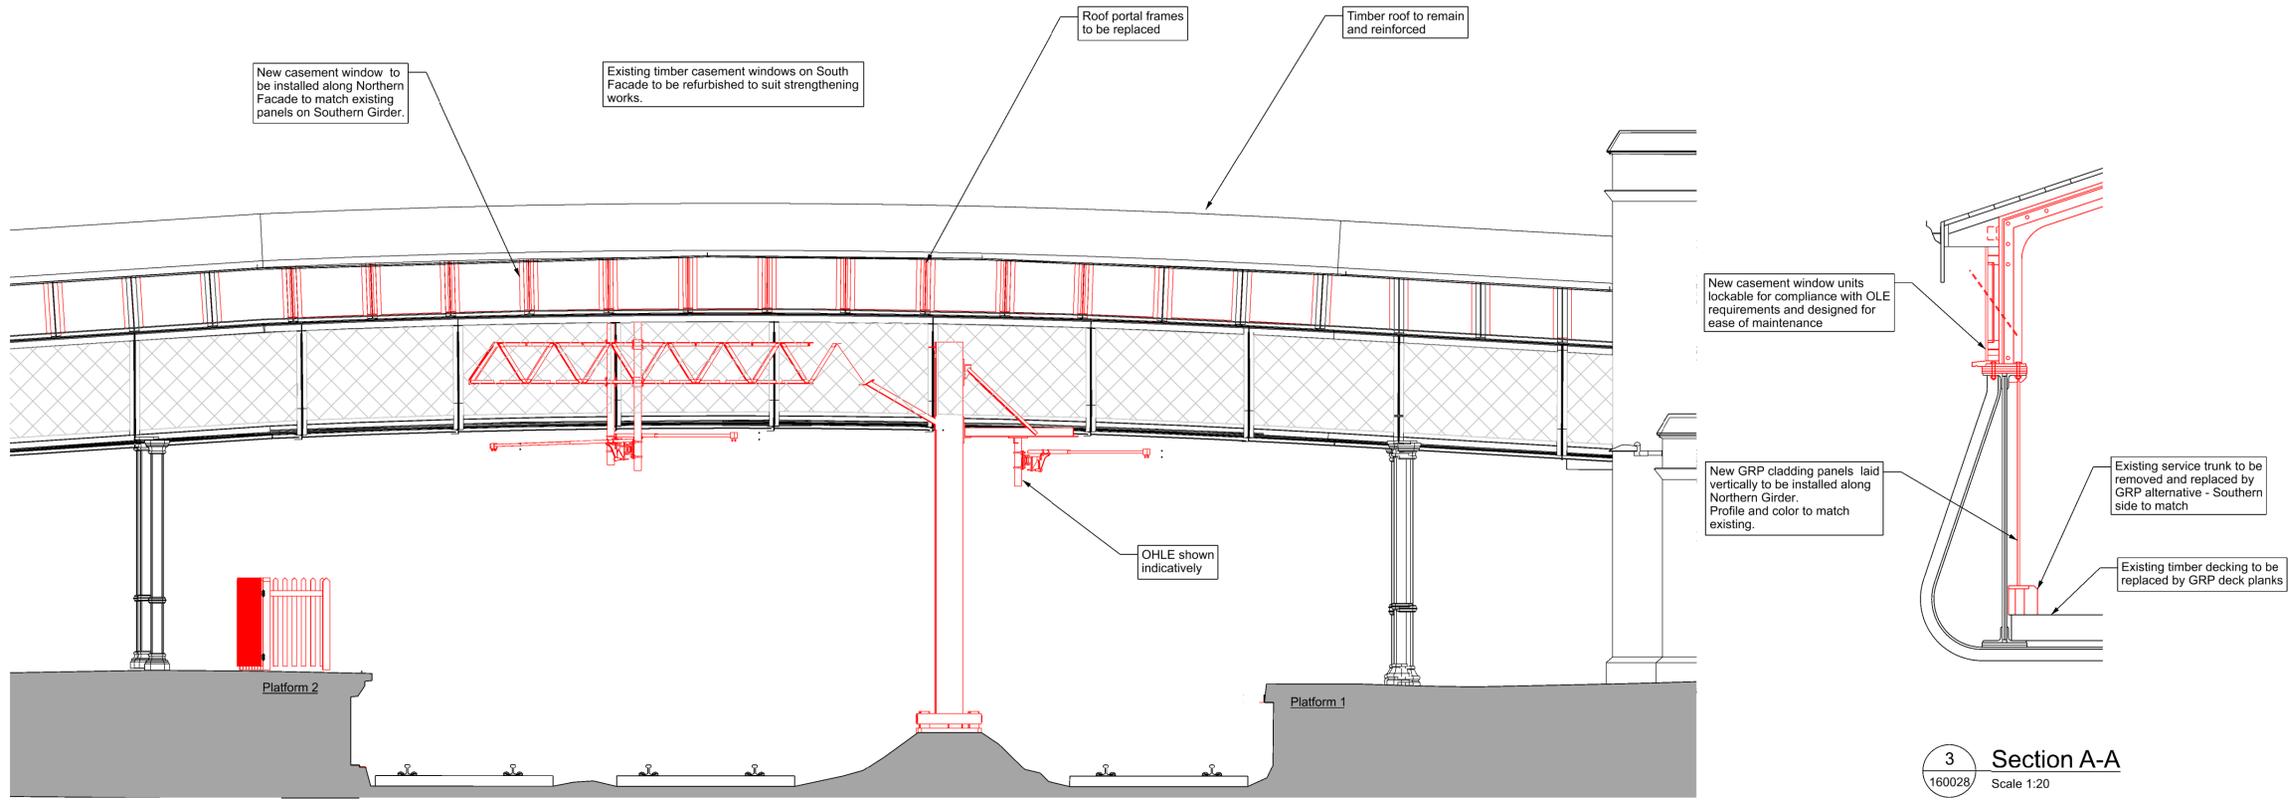

2 Dewsbury Station - Elevation 1-1
160028 Scale 1:50

3 Section A-A
160028 Scale 1:20