

OS map data reproduced by permission of Ordnance Survey on behalf of HMRC. © Crown copyright 2021. All rights reserved. Ordnance Survey Licence number 010044562

1. Confirmation of all survey data must be obtained from the Network Rail survey team.
2. All Coordinates are to the Project Grid. All levels to Ordnance Datum Newlyn.
3. All dimensions are in metres unless specified otherwise.



- Legend
- Existing Rail Infrastructure
 - Existing Removed Rail Infrastructure
 - Proposed Rail Infrastructure
 - Existing Network Rail Land Boundary
 - Prior Approval Boundary
 - Proposed works not included as part of the Prior Approval

- Notes
- All dimensions are in millimetres unless stated otherwise.
 - Do not scale from this drawing.
 - In constructing or maintaining the works identified as Scheduled Works in Schedule 1 of the Network Rail (Huddersfield to Westtown (Dewsbury) Improvements) Order Network Rail may deviate from the dimensions shown on this drawing to the extent permitted by the Order.



THE NETWORK RAIL (HUDDERSFIELD TO WESTTOWN (DEWSBURY) IMPROVEMENTS) ORDER

Rev	Date	Description of Revisions	Drawn	Chkd	Appr	Submittal
P01	23/02/22	First Issue				JW
P02	22/03/22	For Issue				SP
P03	07/03/22	For Issue				SP
Rev	Date	Description of Revisions	Drawn	Chkd	Appr	Submittal

Status: **Fit for Information** S2



Authorised: [Signature] Signed Electronically Signed Date

Contract No. **TRU West Alliance**

Type	CAD Drawing	Sub-type	
Role	Town and Country Planner	Sub-Role	General
Zone	None		
Phasing	Proposed	Project Stage	GRIP 4

Project **Transpennine Route Upgrade**


Contract No. **151667**

Contract Title **West of Leeds**

Drawing Title **Prior Approval Dewsbury Station Proposed General Arrangement**

Drawn	Checked	Approved	Scale(s)	Sheet	Alternative Reference
S.Ploumi	J.Wildgoose	J.Wildgoose	1:250	33.1406 to 33.1406	

Drawn	Checked	Approved	Date
S.Ploumi	J.Wildgoose	J.Wildgoose	07/03/22
S.Ploumi	J.Wildgoose	J.Wildgoose	07/03/22
J.Wildgoose	J.Wildgoose	J.Wildgoose	07/03/22
J.Wildgoose	J.Wildgoose	J.Wildgoose	07/03/22

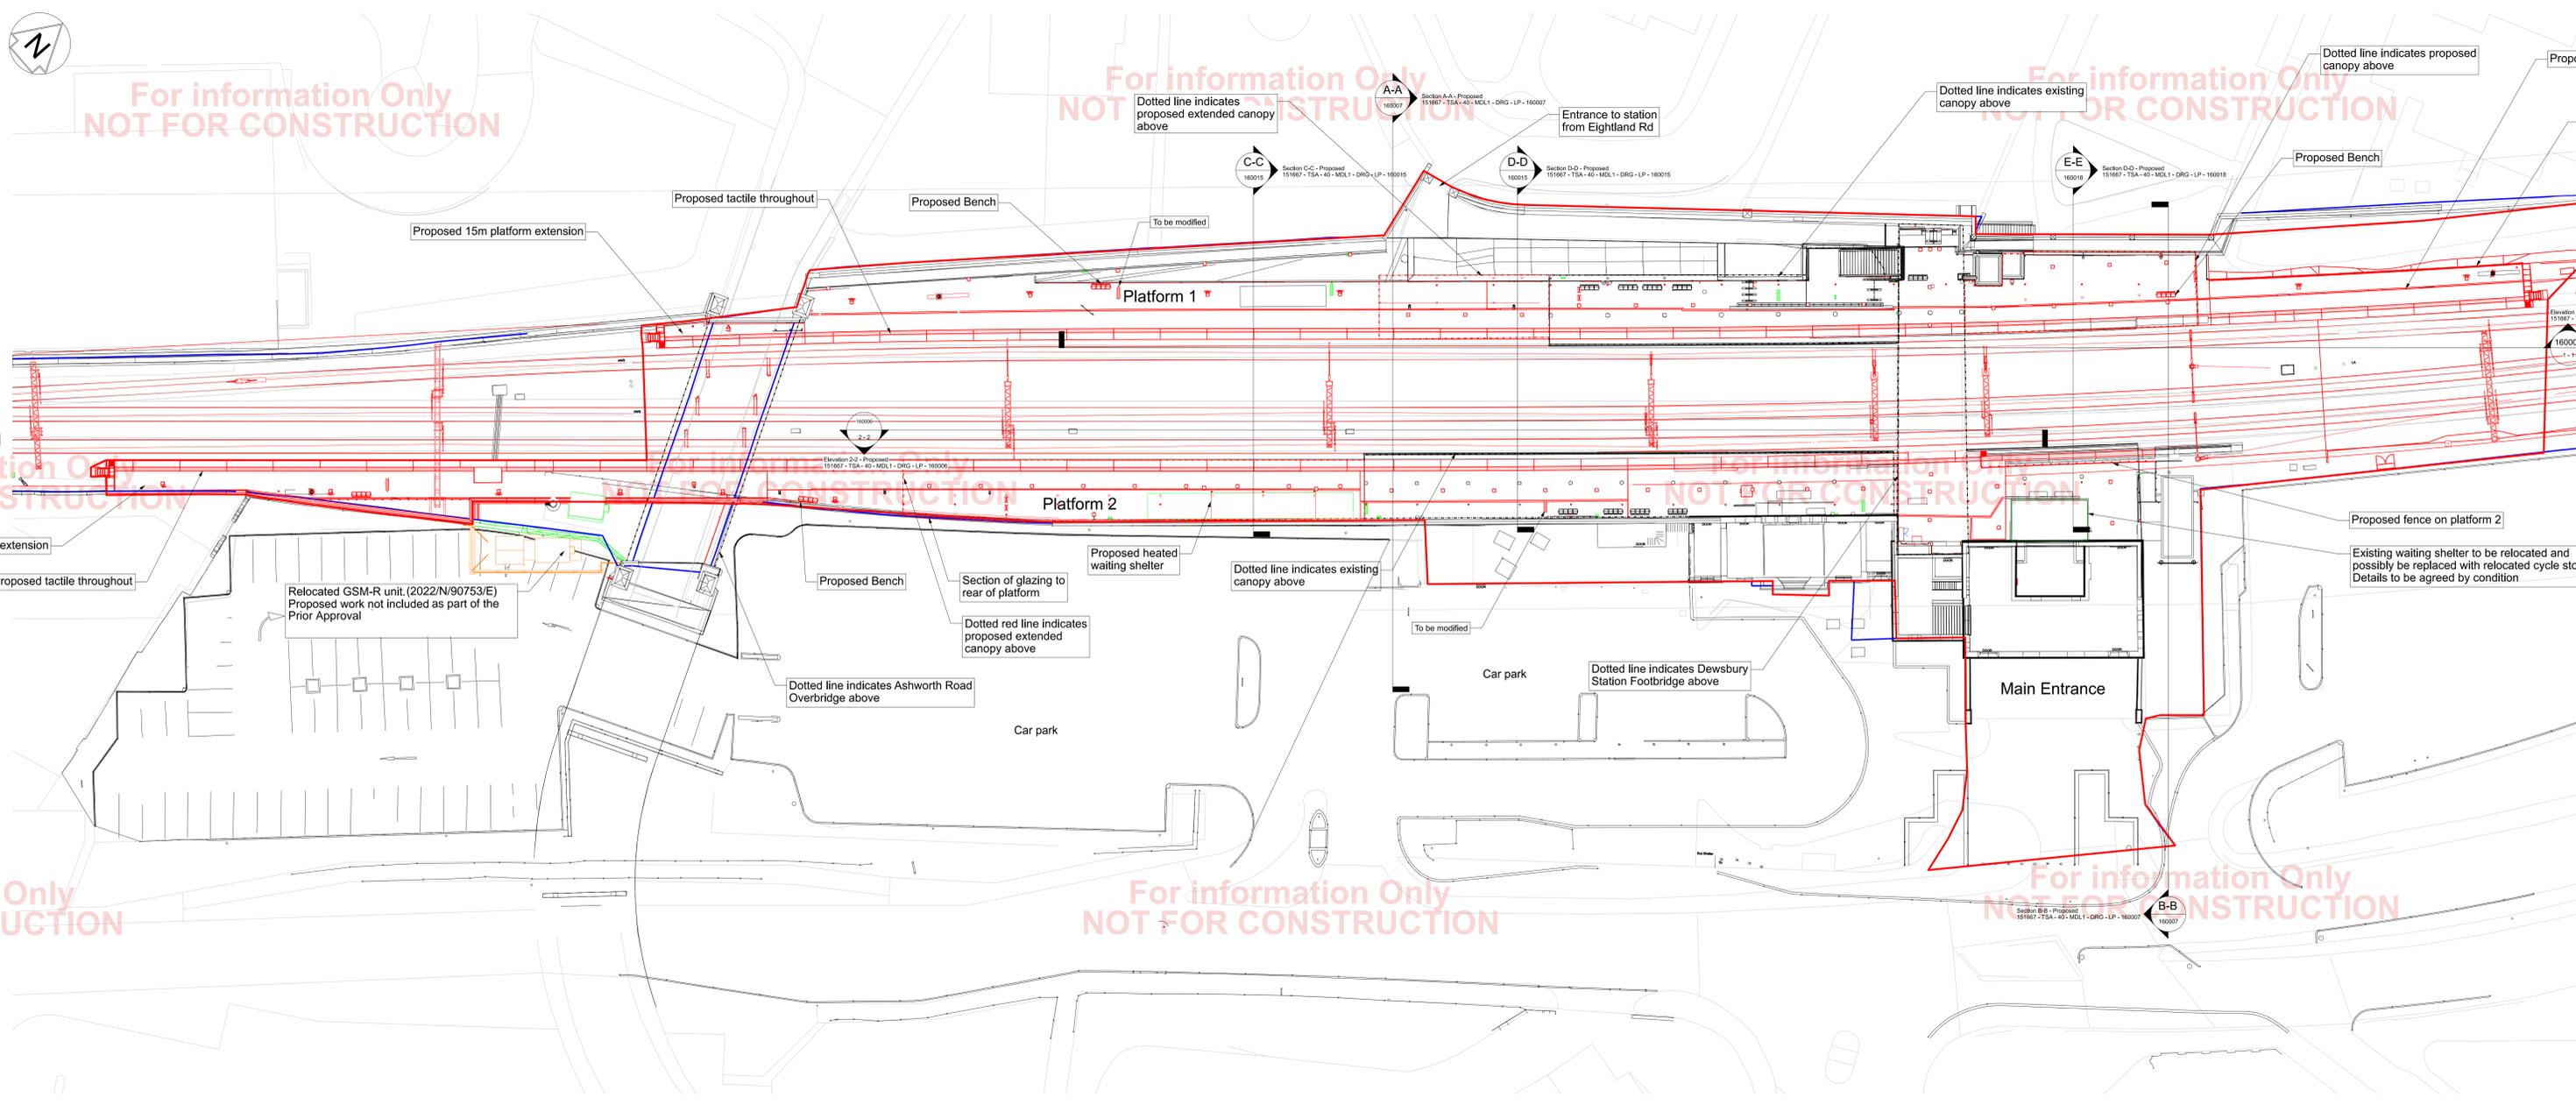

1 Dewsbury Station - Proposed General Arrangement
Scale 1:250

For information Only NOT FOR CONSTRUCTION

For information Only NOT FOR CONSTRUCTION