
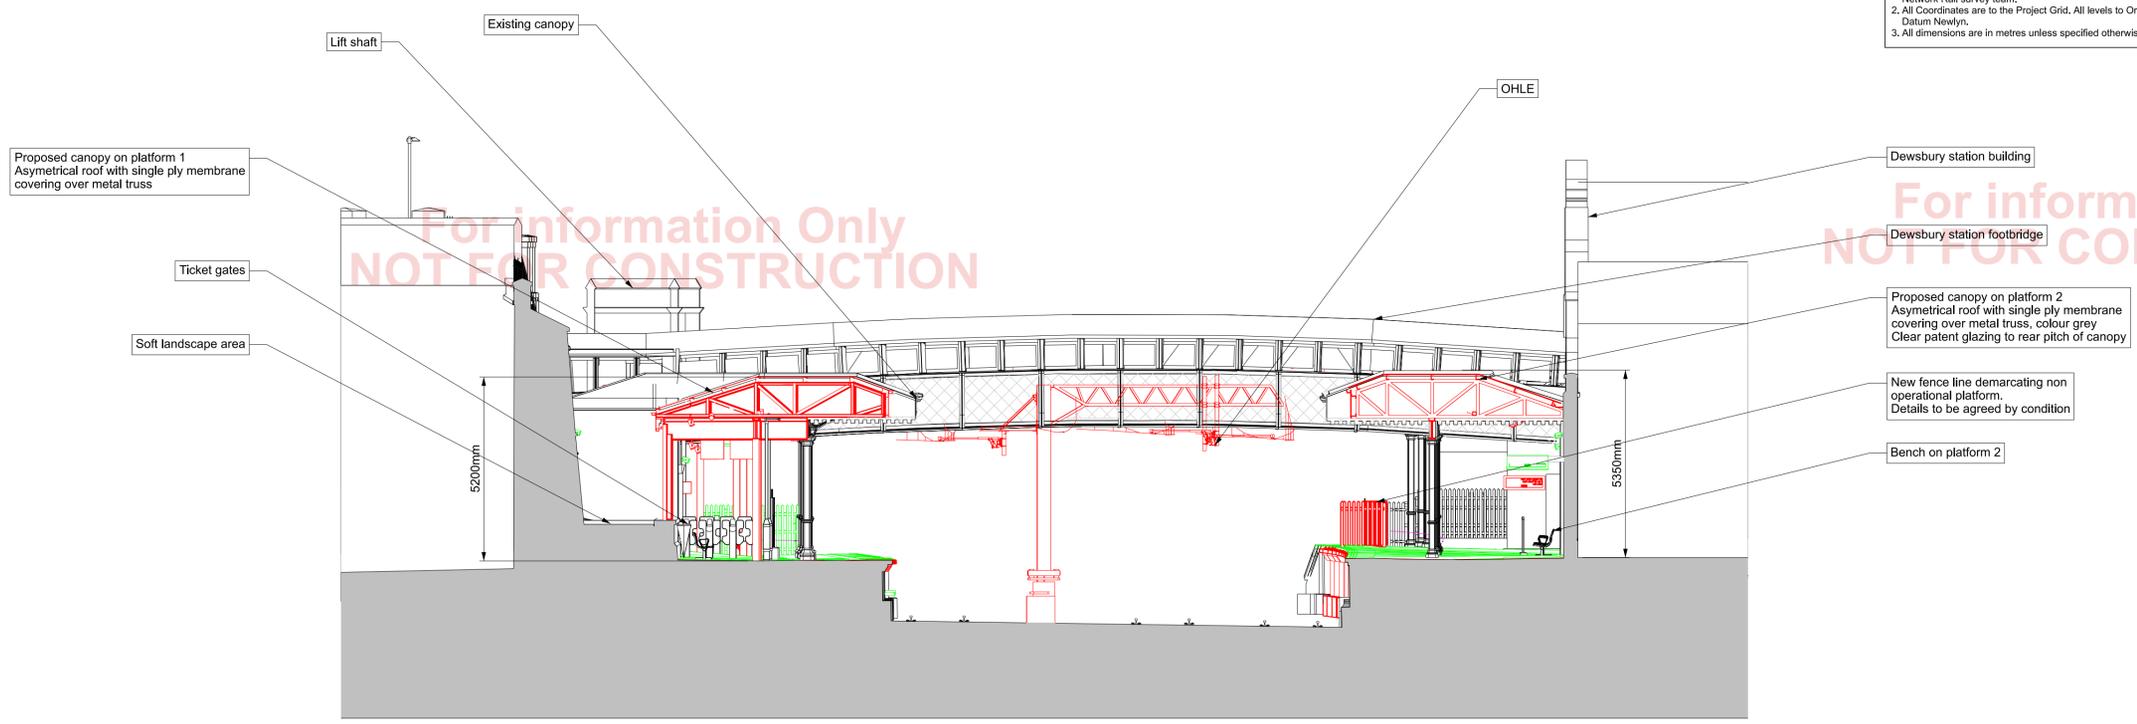


OS map data reproduced by permission of Ordnance Survey on behalf of HMSO. © Crown copyright 2021. All rights reserved. Ordnance Survey licence number: 0100940692


1. Confirmation of all survey data must be obtained from the Network Rail survey team.
2. All Coordinates are to the Project Grid. All levels to Ordnance Datum Newlyn.
3. All dimensions are in metres unless specified otherwise.

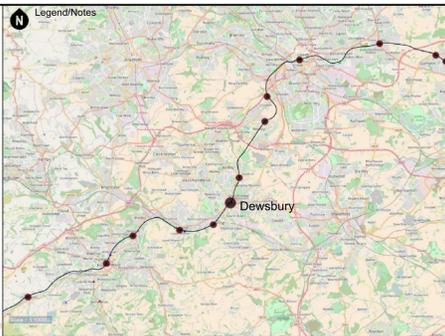

1 Dewsbury Station - Section A - A
Scale 1:100

- Legend
- Existing Rail infrastructure
 - Existing Removed Rail infrastructure
 - Proposed Rail infrastructure
 - Existing Network Rail Land Boundary
 - Prior Approval Boundary

- Notes
- All dimensions are in millimetres unless stated otherwise.
 - Do not scale from this drawing.
 - In constructing or maintaining the works identified as Scheduled Works in Schedule 1 of the Network Rail (Huddersfield to Westtown (Dewsbury) Improvements) Order Network Rail may deviate from the dimensions shown on this drawing to the extent permitted by the Order.
 - Overhead Line Equipment (OLE) omitted for clarity.

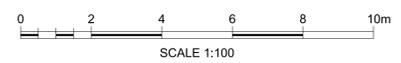

THE NETWORK RAIL (HUDDERSFIELD TO WESTTOWN (DEWSBURY) IMPROVEMENTS) ORDER

P01	23/02/22	First Issue	SP	JW	JW
P02	02/03/22	For Issue	SP	JW	JW
P03	07/03/22	For Issue	SP	JW	JW

Rev	Date	Description of Revisions	Drawn	Chkd	Appr
Status					
Sustainability					

Fit for Information S2



Authorised: _____ Signed: **Electronically Signed** Date: _____

Contractor(s): **TRU West Alliance**

Location: _____

Type: CAD Drawing Sub-type: _____

Role: Town and Country Planner Sub-Role: General

Zone: None Specific

Phasing: Proposed Project Stage: GRIP 4

Project: **Transpennine Route Upgrade**

Contract No.: **151667**

Contract Title: **West of Leeds**


Drawing Title: **Prior Approval Dewsbury Station Proposed Sections**

Designed	S.Ploumi	Signed	Electronically Signed	Date	07/03/22
Drawn	S.Ploumi	Signed	Electronically Signed	Date	07/03/22
Checked	J.Wildgoose	Signed	Electronically Signed	Date	07/03/22
Approved	J.Wildgoose	Signed	Electronically Signed	Date	07/03/22

Scale(s): 1:100 ELR & Mileage 33.1406 to 33.1406

Alternative Reference: _____ Sheet 1 of 1

Drawing Number: 151667-TSA-40-MDL1-DRG-T-LP-160007 Revision: P03

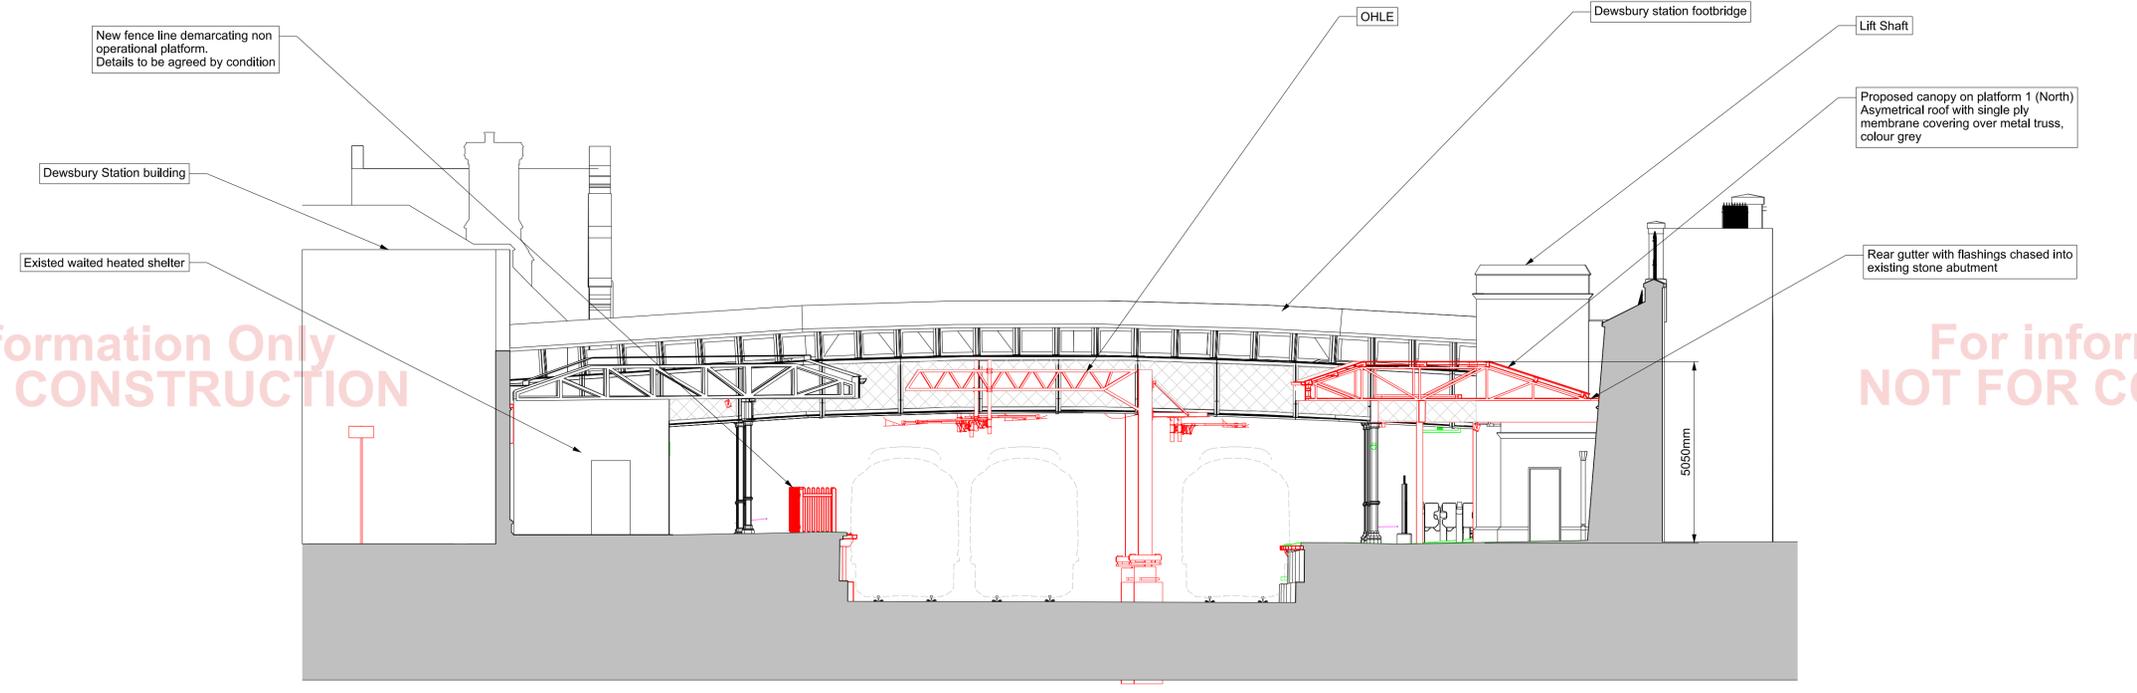

2 Dewsbury Station - Section B - B
Scale 1:100

NOT FOR CONSTRUCTION

For information Only