
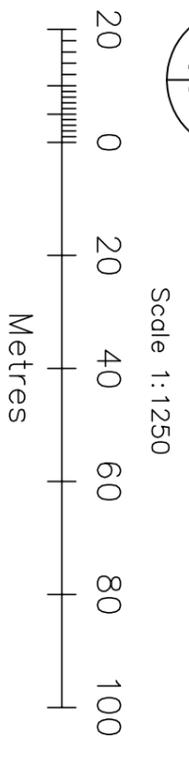
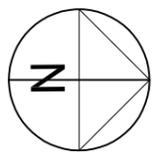


Only figured dimensions should be used.
 Scaled dimensions should be checked with the Architect.
 This drawing together with the design, is the property and copyright of the Architect and must not be reproduced without written permission

**PLANNING -
 DISCHARGE OF
 CONDITIONS**

**EXTENDED LOCATION
 PLAN SCALE 1:1250**

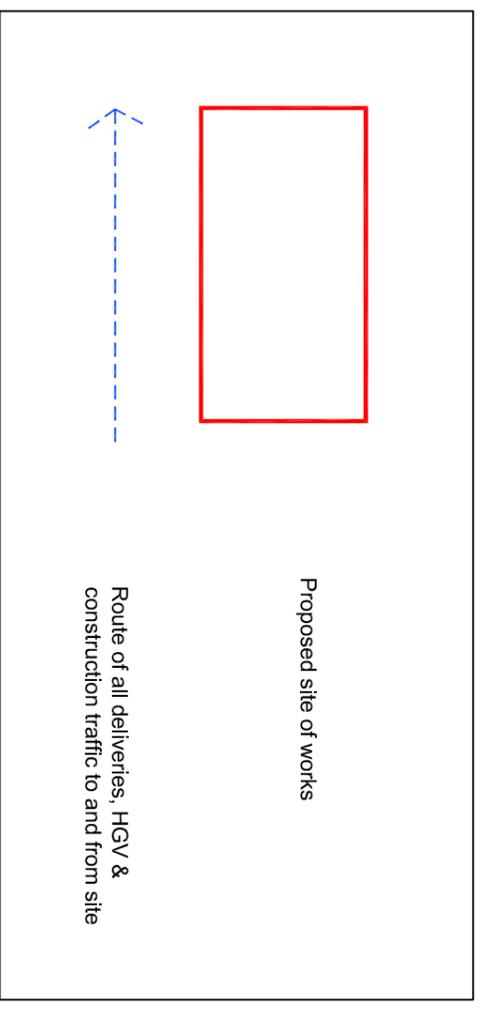

CLIENT:	VOGUE HOMES
JOB TITLE:	DEVELOPMENT AT LAND OFF MILL MOOR ROAD, MELTHAM, HOLMFIRTH
DRAWING TITLE:	CONSTRUCTION TRAFFIC & DELIVERY ROUTE
DRAWN:	SH
DATE:	JUL 2017
CHECKED:	JC
SCALE:	1:1250 @ A3
DRAWING NUMBER:	2492 - PH1-21