



LOCATION.	LANE WIDTH
1.	7.5m
2	6.2m
3	6.2m
4	6.2m
5	6.2m
6	4.1m
7	6.8
8	3.7
9	4.6
10	4.7
11	4.7
12	4.7
13	3.9
14	3.3.
15	3.7
16	3.7.

KEY B.
 THE APPLICANT HAS WALKED THE LANE AND TAKEN LANE WIDTH DIMENSIONS. THERE IS ONE LOCATION. REF 14. CURRENTLY AT 3.3m. THIS TO BE LOCALLY WIDENED TO 3.7m. FOR FURTHER DETAILS + PROPOSED HAMMERHEAD REFER TO DKA NO D11.

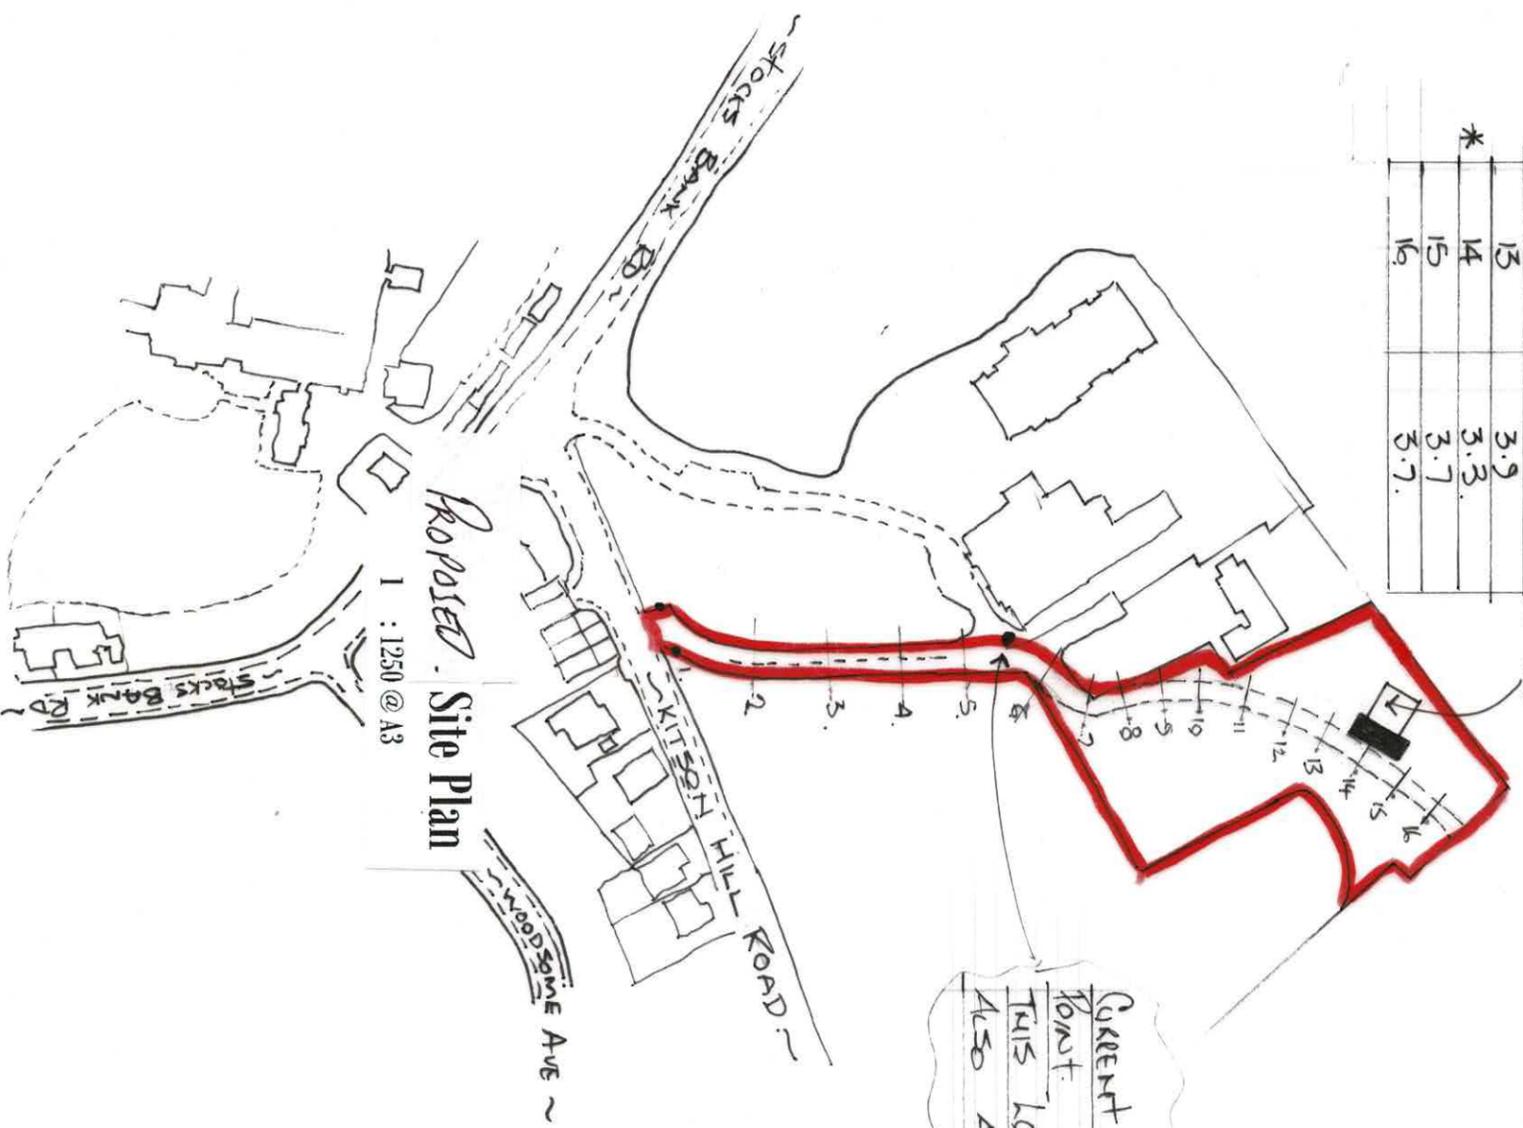

KEY B.
 CURRENT BIN COLLECTION REPRESENTATION POINT.
 THIS LOCATION IS ALSO TO BE ALSO ADDED BY 138A.

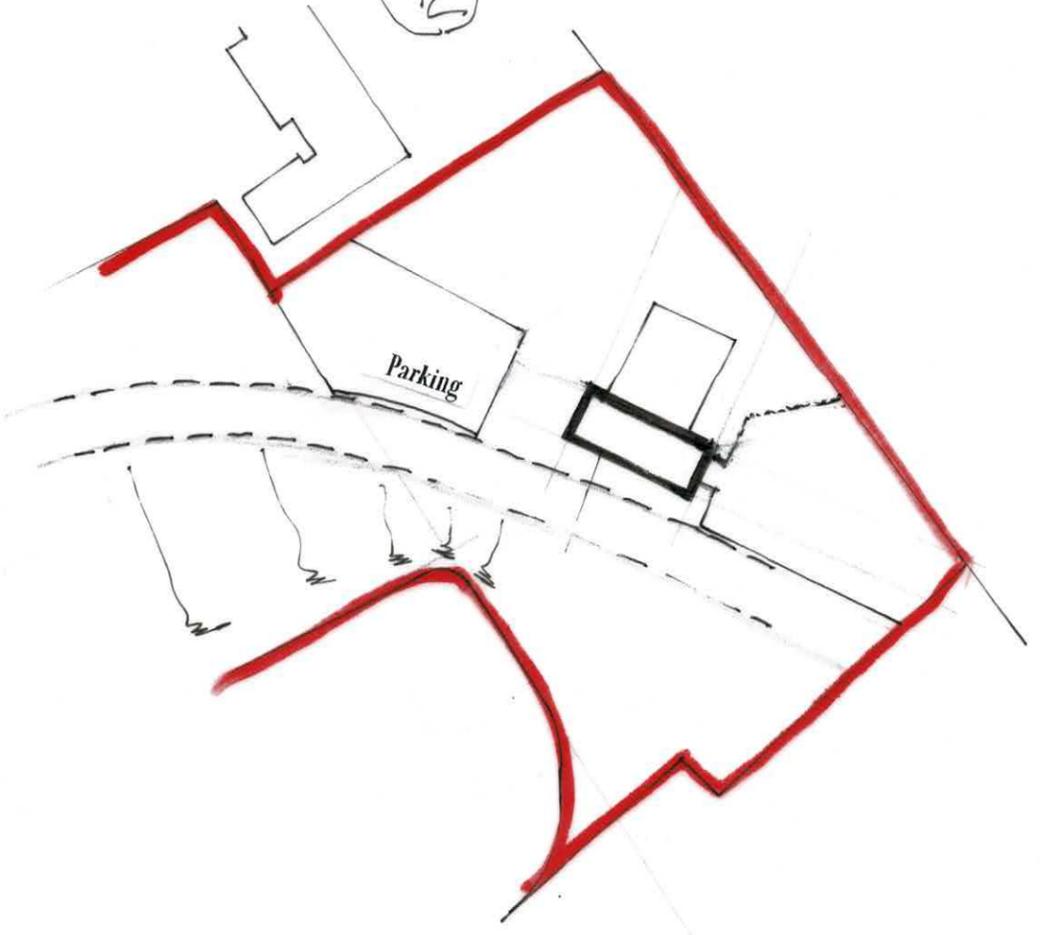

KEY C. AMENDED.
 TITLES
 KEY B. WIDTHS ADDED.
 ROAD COLLECTION POINT ADDED.
 KEY A. SITE LANS. ROADS ADDED.