


Quarryhouse, 11 Station Road, Skelmanthorpe, Huddersfield, West Yorkshire

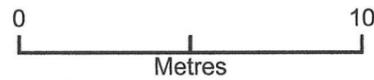


Plan Produced for: Philip Michael Roys
Date Produced: 28 Jun 2023
Plan Reference Number: TQRQM23179125640921
Scale: 1:200 @ A4

Proposed Site layout & location plan - Drawing Number: PMR SLP-2 Rev 03
Quarryhouse, 11 Station Road, Skelmanthorpe, Huddersfield, West Yorkshire HD8 9AU

SCALE : 1:1250 & 1:200

Quarryhouse, 11 Station Road, Skelmanthorpe, West Yorkshire

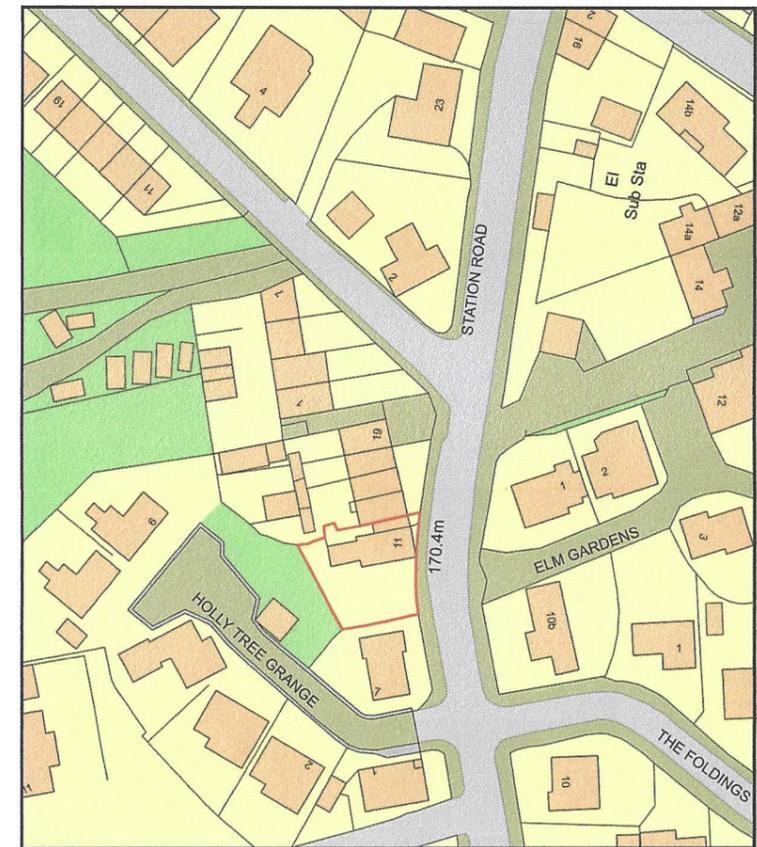

Plan Produced for: Philip Michael Roys
Date Produced: 28 Jun 2023
Plan Reference Number: TQRQM23179130026312
Scale: 1:1250 @ A4