


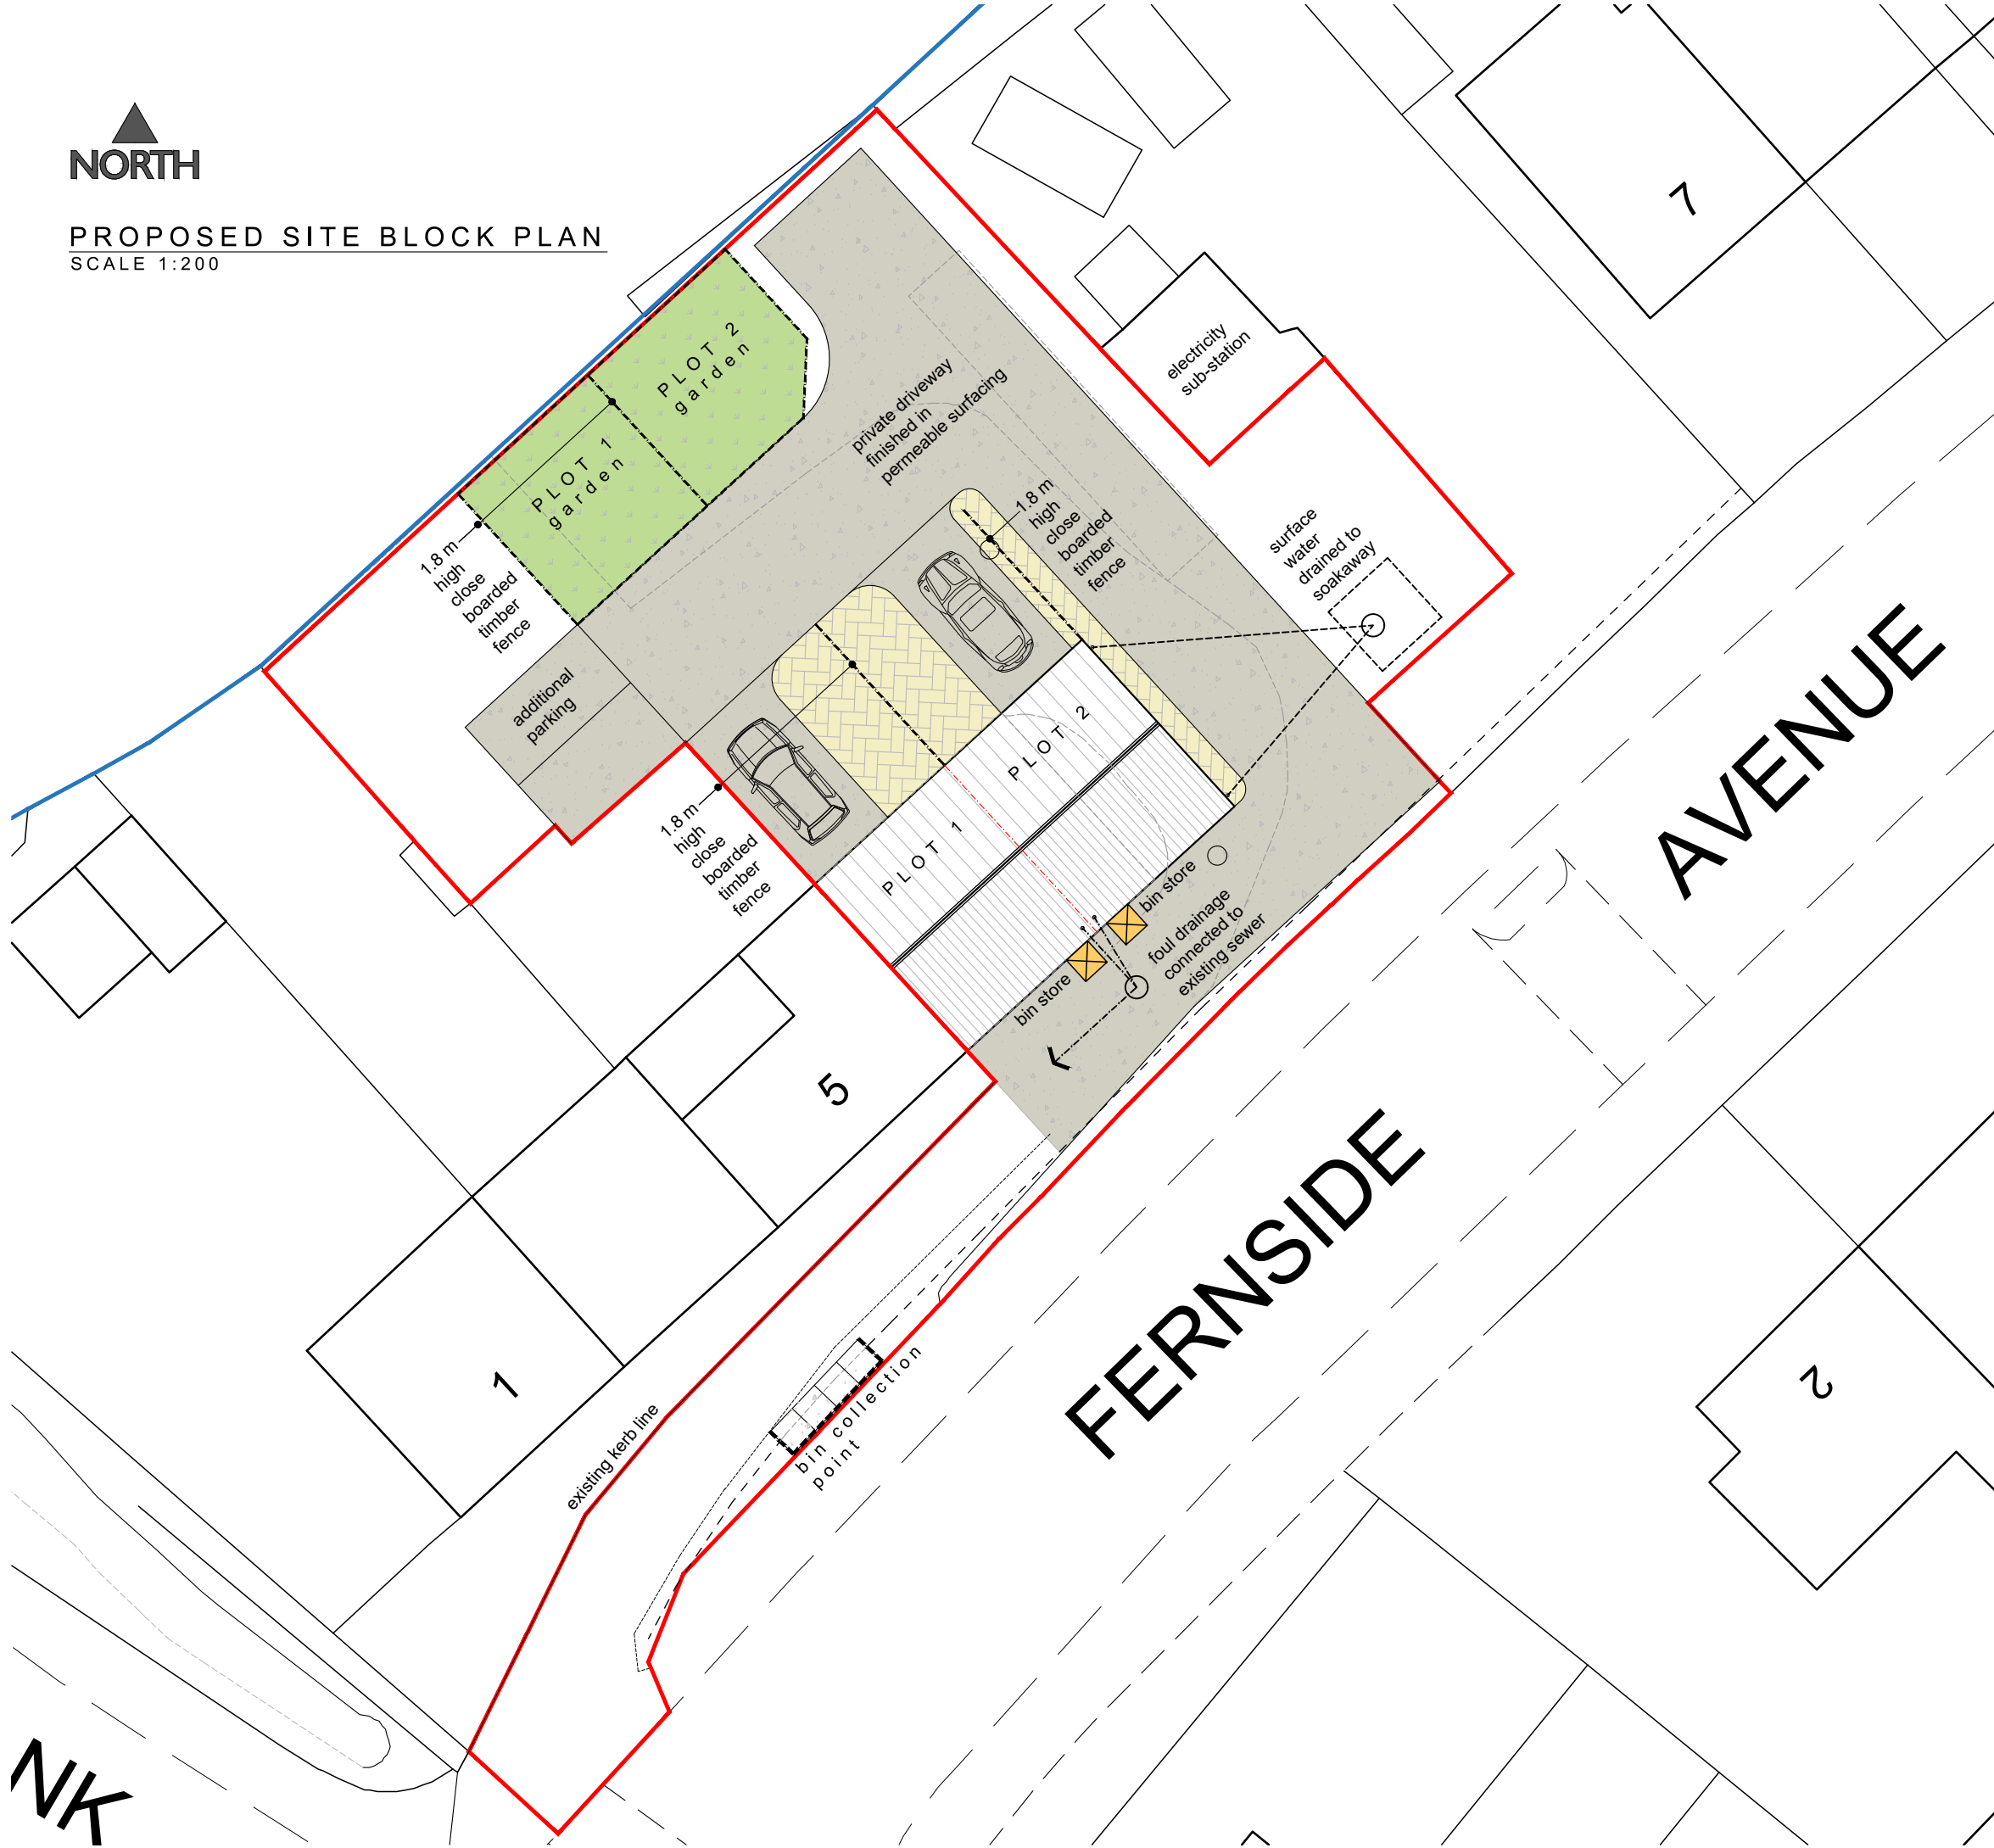

PROPOSED SITE BLOCK PLAN
SCALE 1:200



Do not scale from this drawing. Northlight Architecture Ltd must be notified immediately should any discrepancies be found. The contractor must check all dimensions on site before construction or manufacture of materials. This drawing or any portion of it may not be reproduced without the consent of Northlight Architecture Ltd.

- Rev E -22/09/23- Bin collection point added
- Rev D -10/05/23- Boundary line amended
- Rev C -01/05/18- Bin stores repositioned
- Rev B -26/04/18- Garden space indicated to 2 plots, existing kerb line to track indicated
- Rev A -04/12/17- Boundary line amended

PLANNING APPLICATION

Rev	Description	Date	By	App'd
-----	-------------	------	----	-------

NORTHLIGHT
ARCHITECTURE LTD
The Media Centre
7 Northumberland Street
Huddersfield
HD1 1RL
t : 07815 290495
t : 07815 290496
e : info@northlightarchitecture.com
w : www.northlightarchitecture.com

Client
Connah Construction Ltd

Project
Housing Development at: -
Fernside Avenue, Almondbury

Drawing title
Proposed Site Block Plan

Drawn by CG		Date Nov '17	App'd -
Drawing no (AL)01	Project no 17.1002	Scale @ A3 1:500	Rev E