
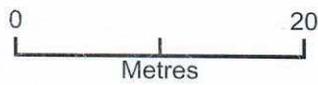


AN 2023/62/91896/E

Nursery

LEONARD

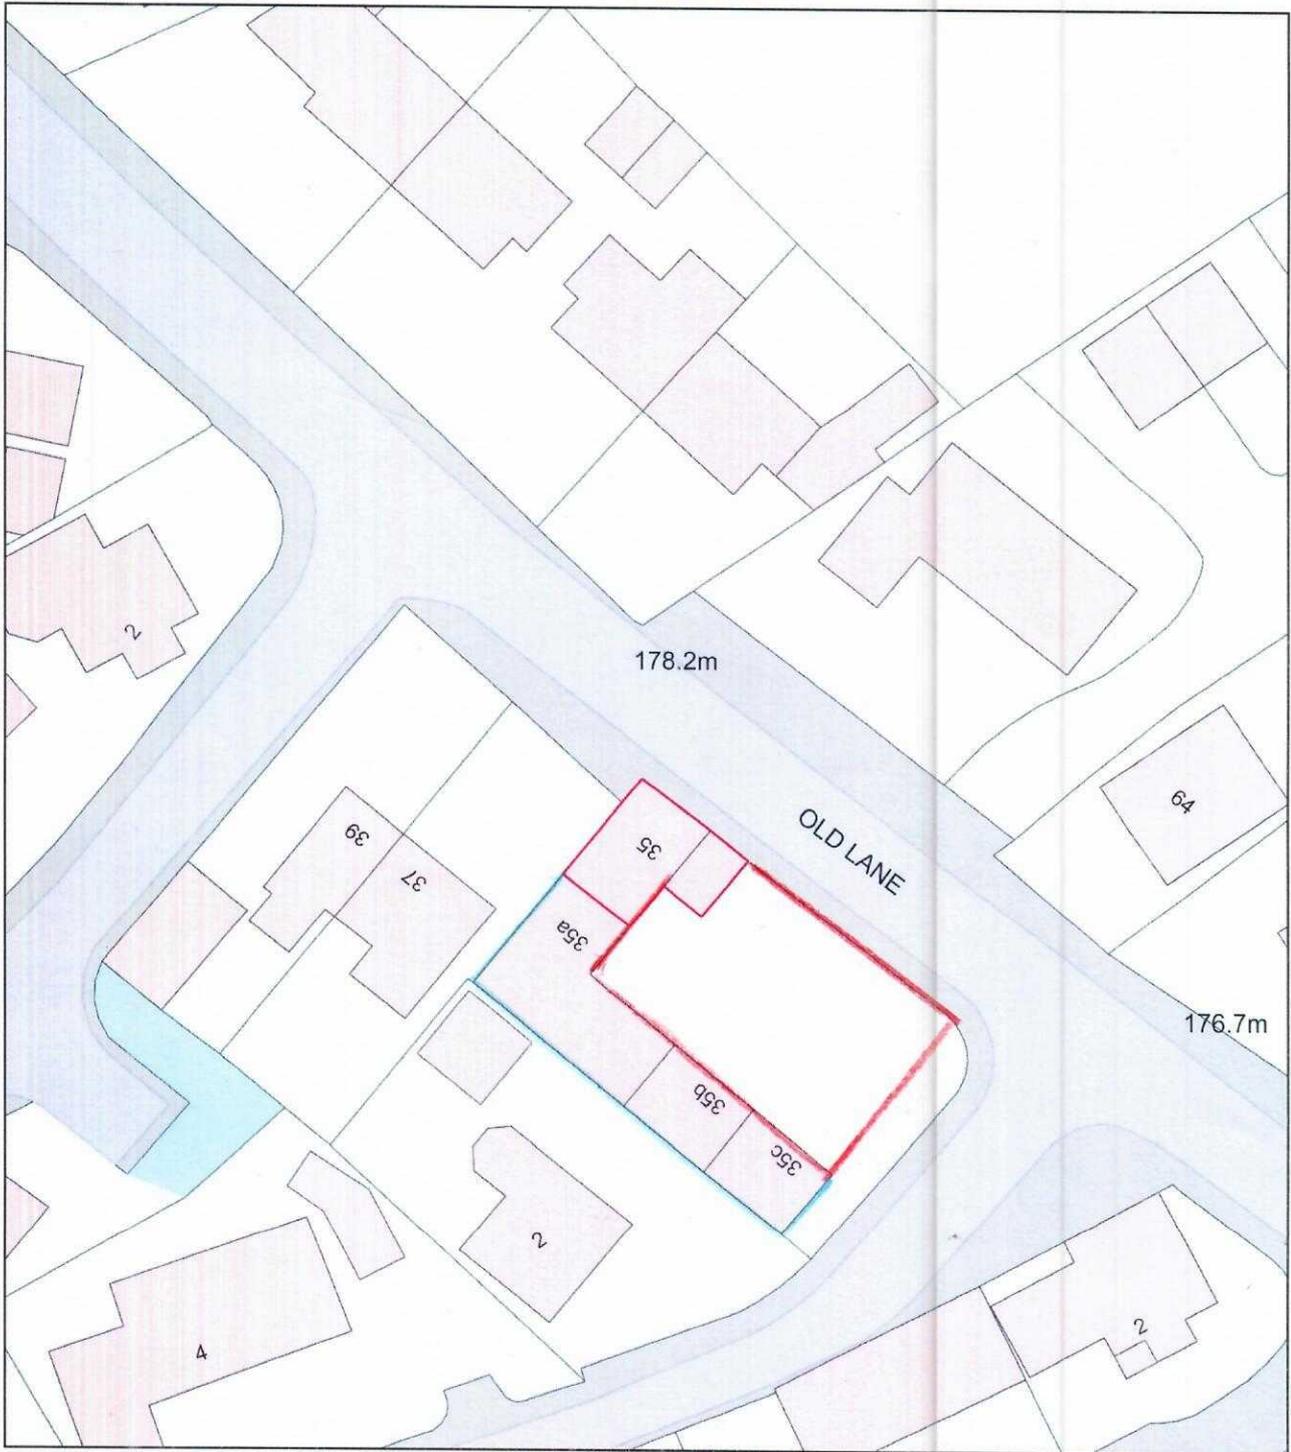

Plan Produced for: Steven Leonard
Date Produced: 24 Jun 2023
Plan Reference Number: TQRQM23175140746453
Scale: 1:500 @ A4