


Only figured dimensions should be used.

Scaled dimensions should be checked with the Architect.

This drawing together with the design, is the property and copyright of the Architect and must not be reproduced without written permission

— Application Boundary

— Site Ownership Boundary

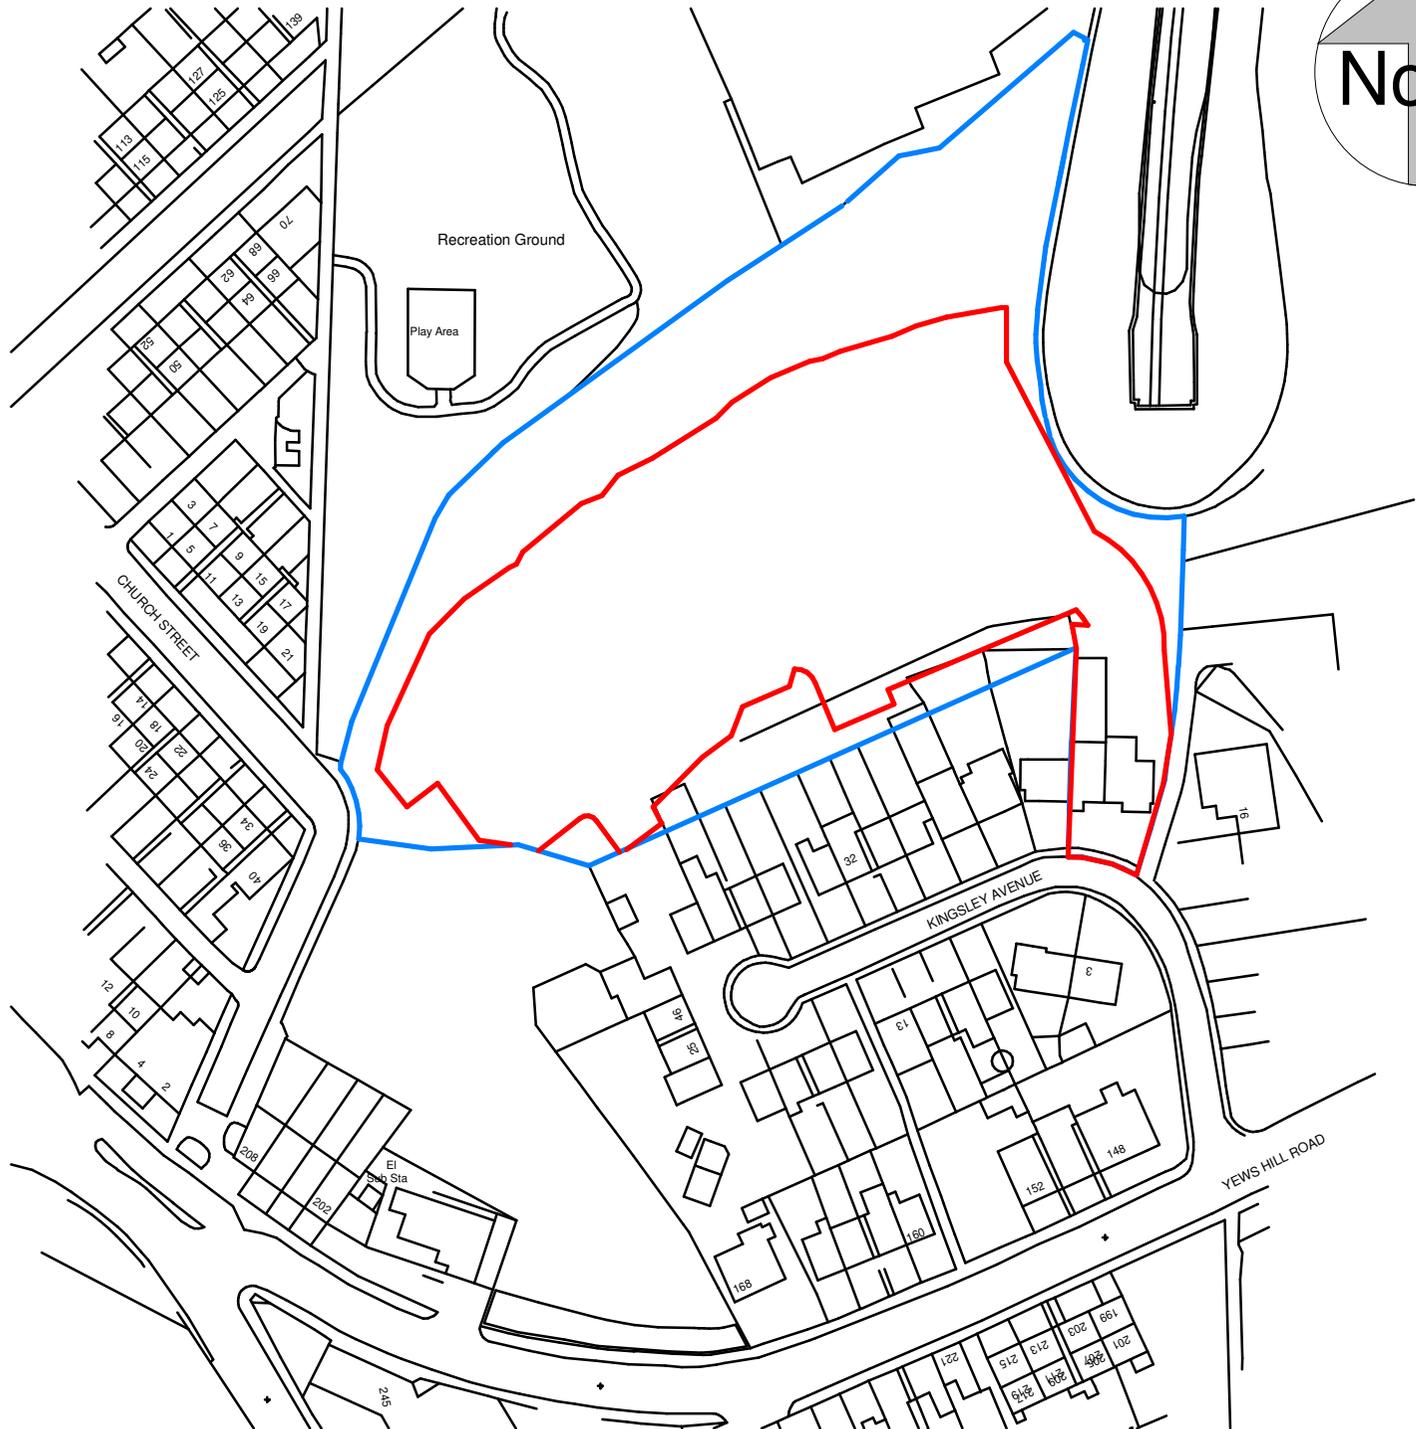

A	UPDATED TO REINTERGRATE TREES INTO SCHEME & REFLECT BOUNDARY UPDATES	EP	JC	05.01.26
rev	description	drwn	auth	date

DO NOT SCALE OFF THIS DRAWING

ACUMEN

Designers & Architects

acumenarchitects.co.uk 01484 546 000

Headrow House, Old Leeds Road, Huddersfield, Huddersfield HD1 1SG

Client **MR ALI**

Project **DEVELOPMENT OF 10 No. PLOTS AT KINGSLEY AVENUE**

Project No	Drawing No	Rev
2779	LOC	A

Description **SITE LOCATION PLAN**

Scale	Date Drawn	Drawn By	Authorised By
1 : 1250@ A4	JAN'26	EP	JC

Purpose of Issue

Planning
 Building Regs
 Tender
 Construction
 Comment
 Info