


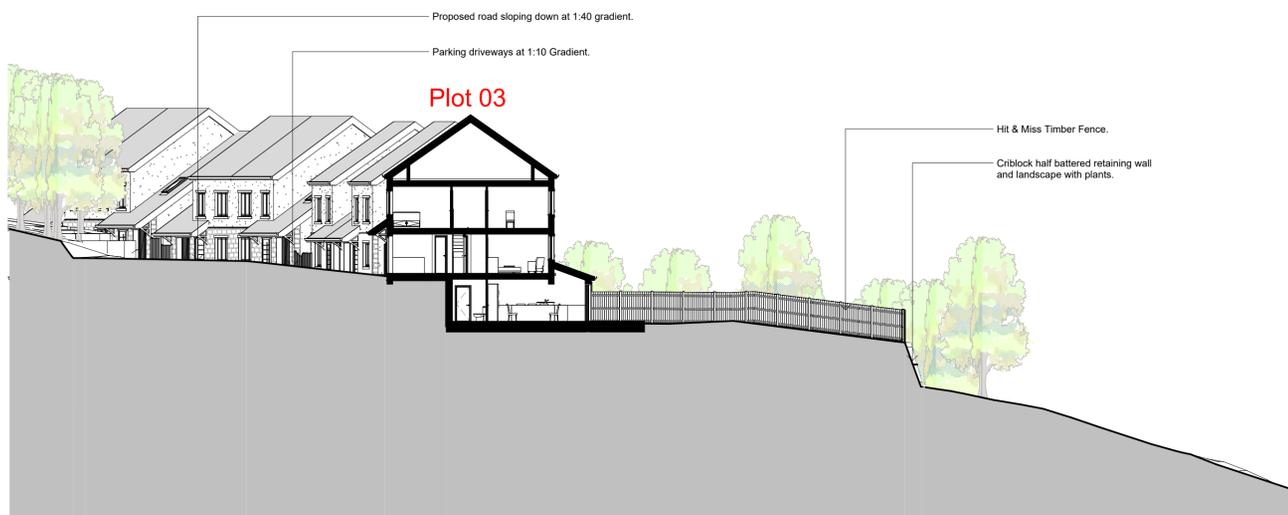


01 Proposed Section A-A
 1 : 200



02 Proposed Section B-B
 1 : 200



03 Proposed Section C-C
 1 : 200

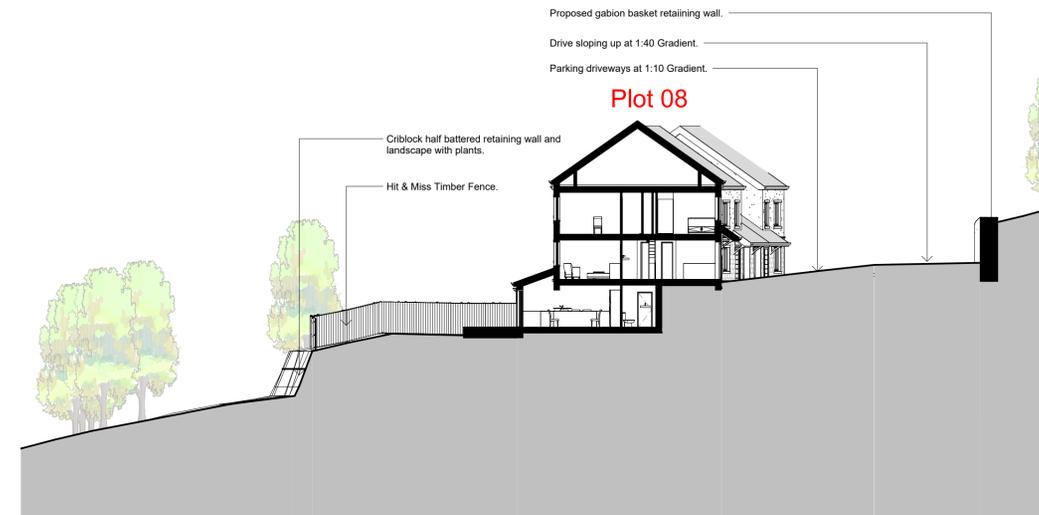

04 Proposed Section D-D
 1 : 200

rev	description	drawn	auth	date
DO NOT SCALE OFF THIS DRAWING				
ACUMEN Designers & Architects				
acumenarchitects.co.uk 01484 546 000 Headrow House, Old Leeds Road, Huddersfield, Huddersfield HD1 1SG				
Client MR ALI				
Project DEVELOPMENT OF 10 No. PLOTS AT KINGSLEY AVENUE				
Project No 2779	Drawing No ACU(100)04	Rev		
Description PROPOSED SITE SECTION				
Scale 1 : 200 @ A1	Date Drawn MAY 23	Drawn By HB	Authorised By JC	
Purpose of Issue Planning <input type="checkbox"/> Building Regs <input type="checkbox"/> Tender <input type="checkbox"/> Construction <input type="checkbox"/> Comment <input checked="" type="checkbox"/> Info <input type="checkbox"/>				