




Eastern Elevation 1: 100

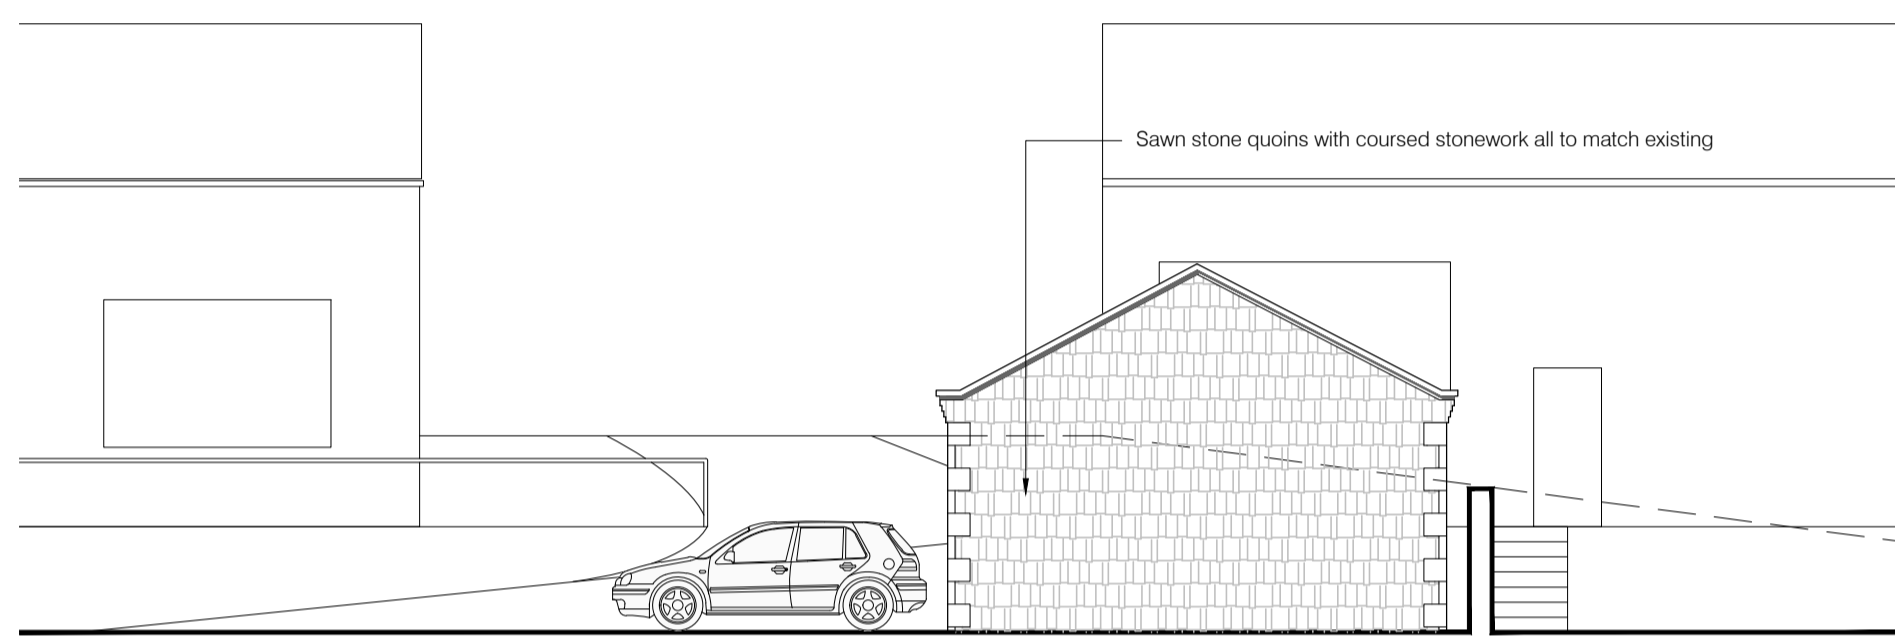

Northern Elevation 1: 100

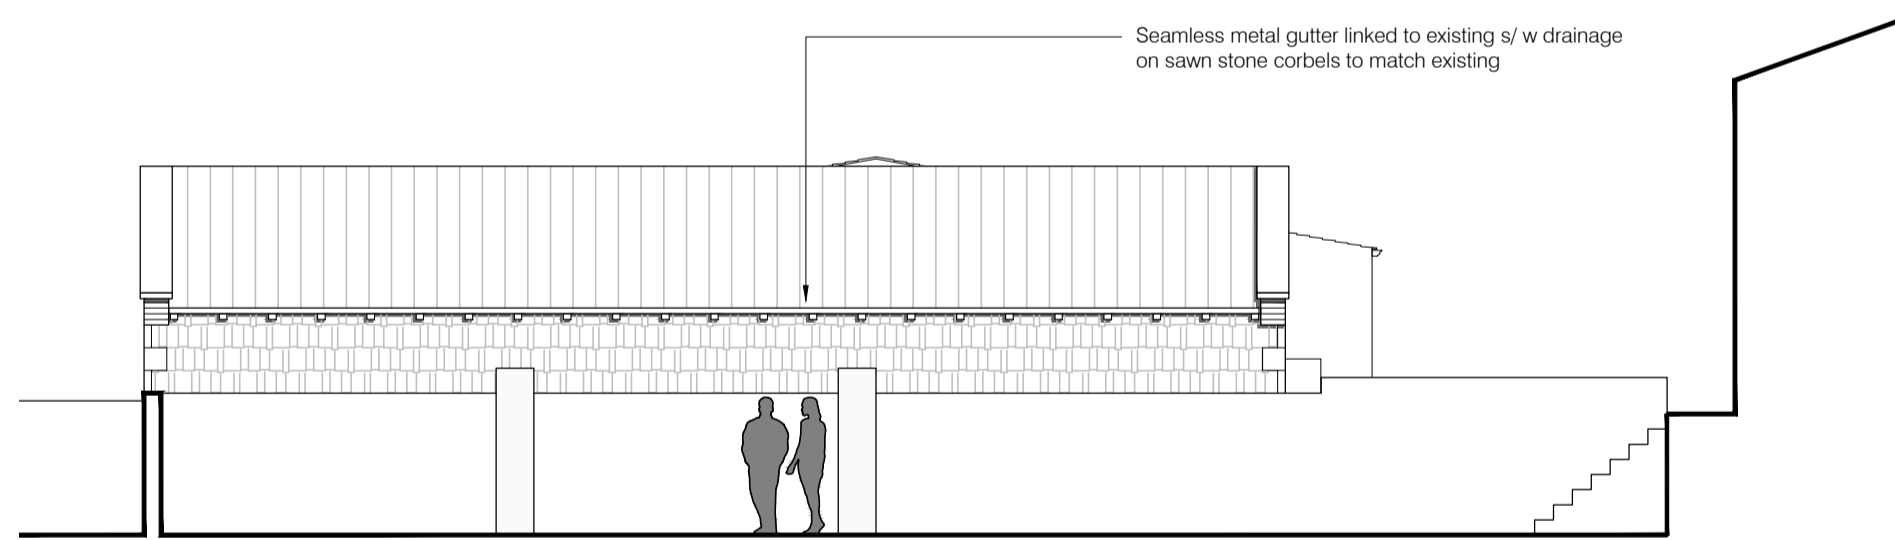


Western Elevation 1: 100

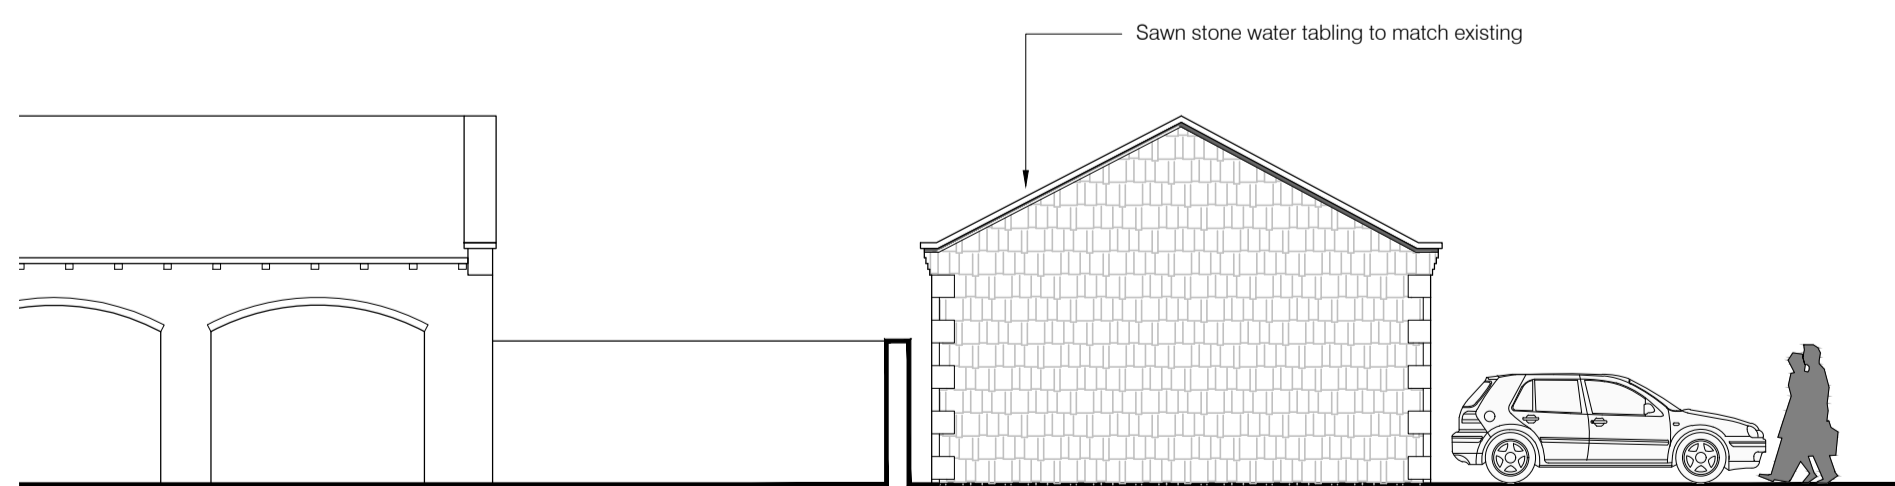

Southern Elevation 1: 100




Block Plan 1: 500

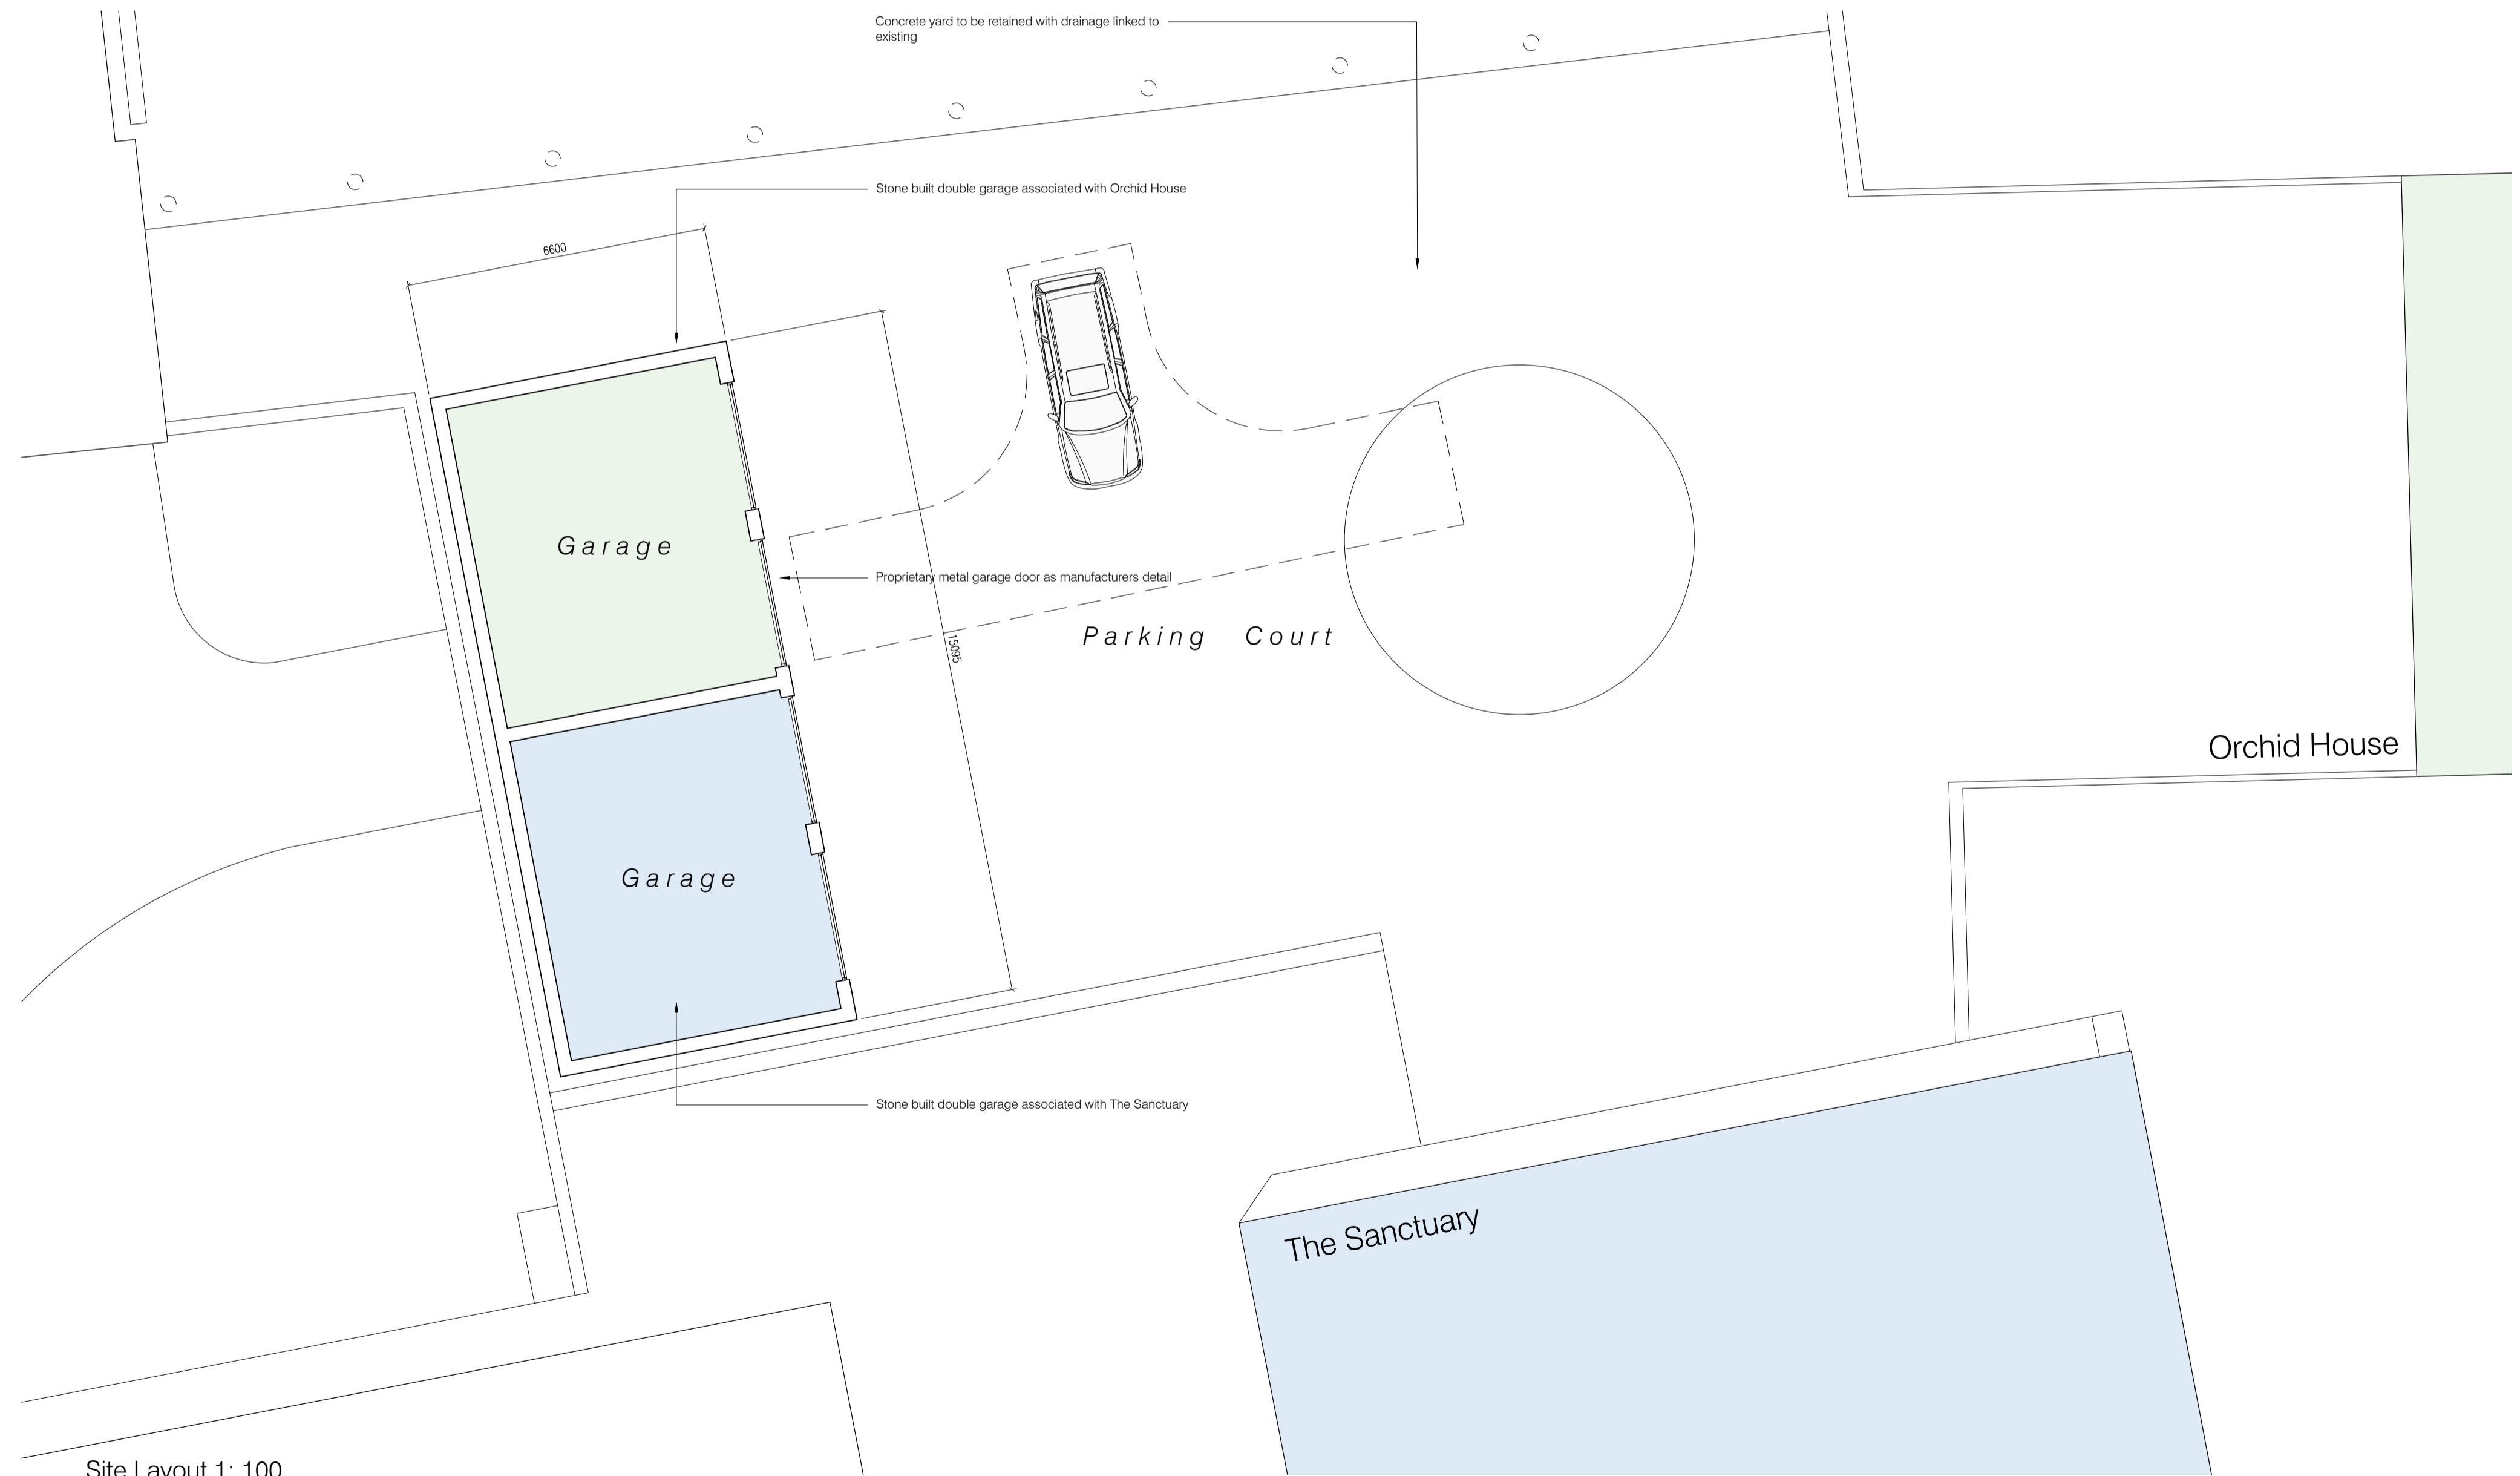

Site Layout 1: 100

Drawings based on Ordnance Survey (Streetwise License No 100047474) and preliminary survey - design and drawing content subject to further Site Surveys, Structural Survey, Site Investigations, Planning and Statutory Requirements and Approvals.

Busk Farm	Rev. Des.	Date
-----------	-----------	------

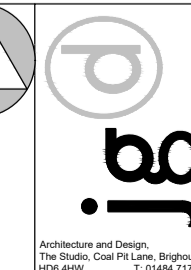

Project	Proposed Garage at Busk Farm, Northfield Lane, Highburton
Client	Mr R Andrews, Busk Farm, Northfield Lane, Highburton
Dwg Title	(23133)2_Scheme proposals
Scale	1: 100 @ A1
Date	Feb 23