


Section AA

1 : 50

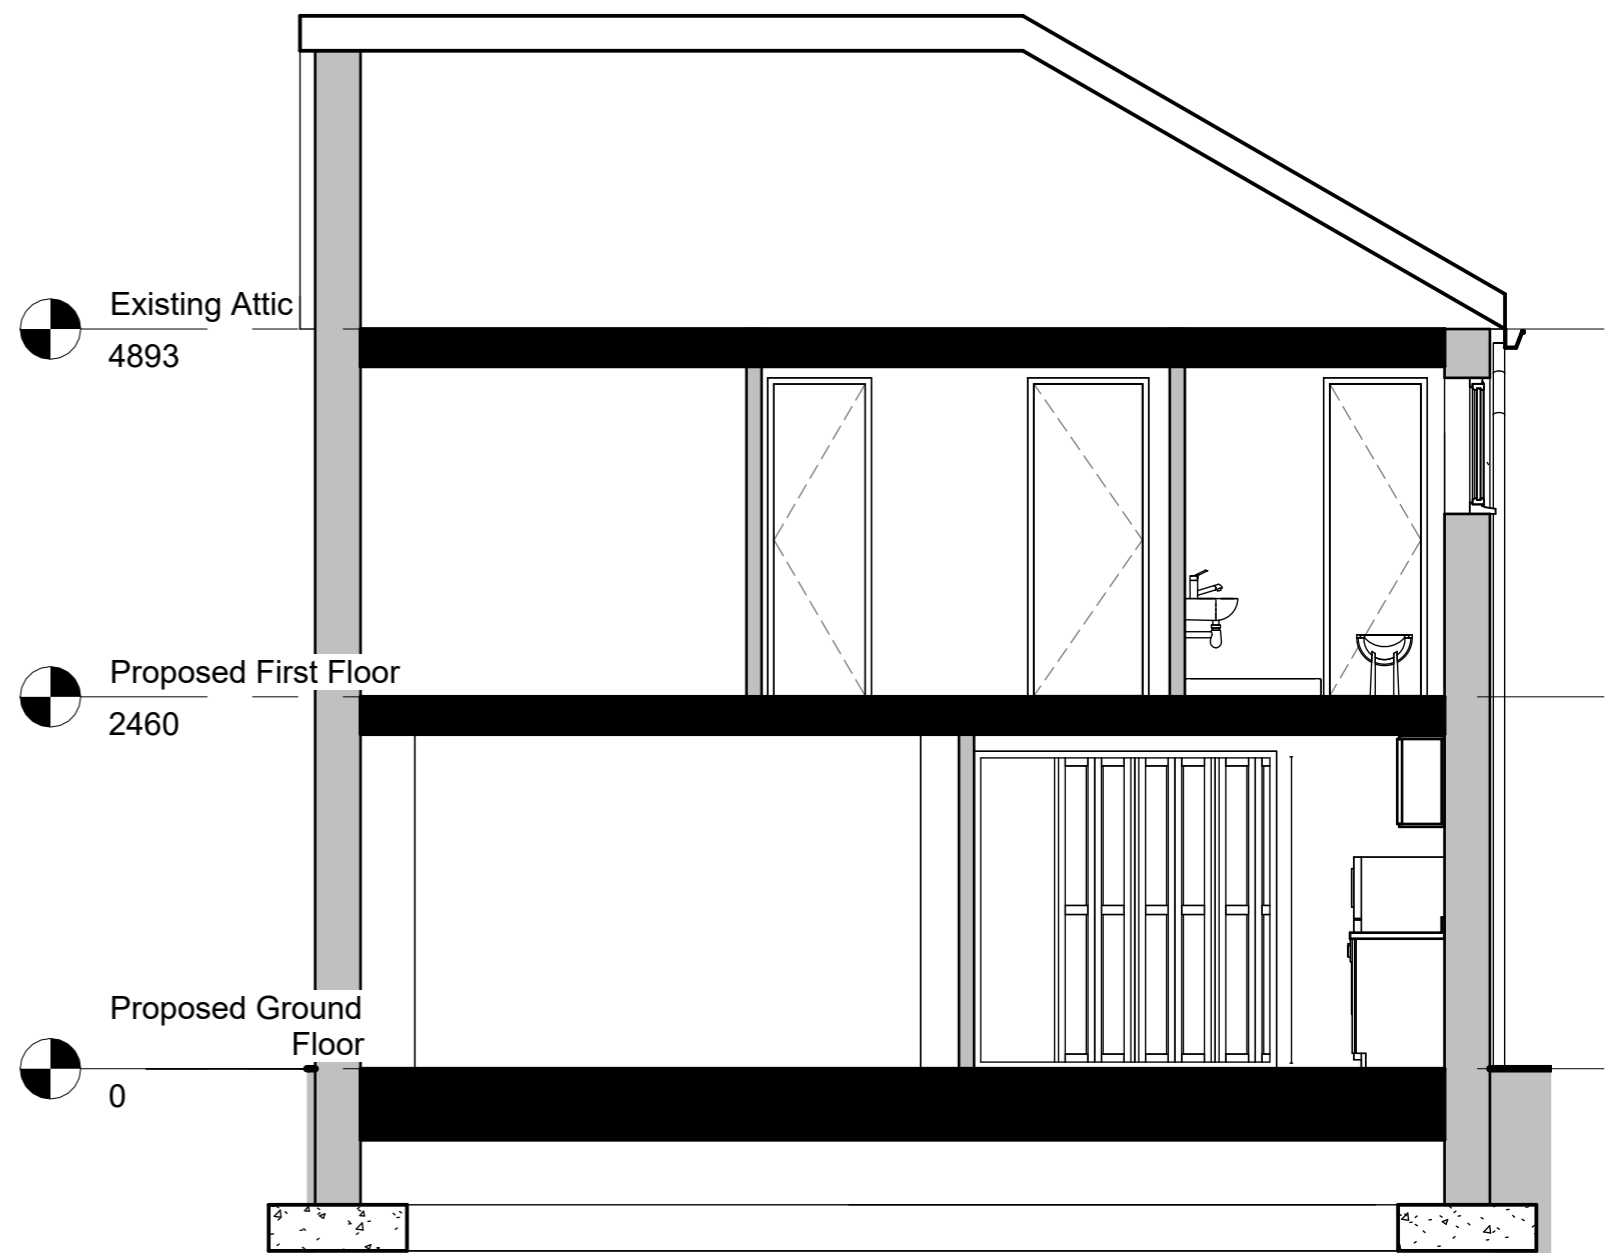

Section BB

1 : 50

TREND
ARCHITECTURE

T: 01484 941051
plan@trendarchitecture.co.uk
www.trendarchitecture.co.uk

Project Name
7 Harvey Royd, Almondbury, Huddersfield,
HD5 8SP

Drawing Title:
Proposed Sections-Option 1

Drawing Number: TR-A23-0604-009
Scale: 1 : 50@A3

Date: 05/09/23
Revision: C

Drawn By: AM
Checked by: JA

Reason For Issue:
Planning