


Proposed Ground Floor
1 : 50

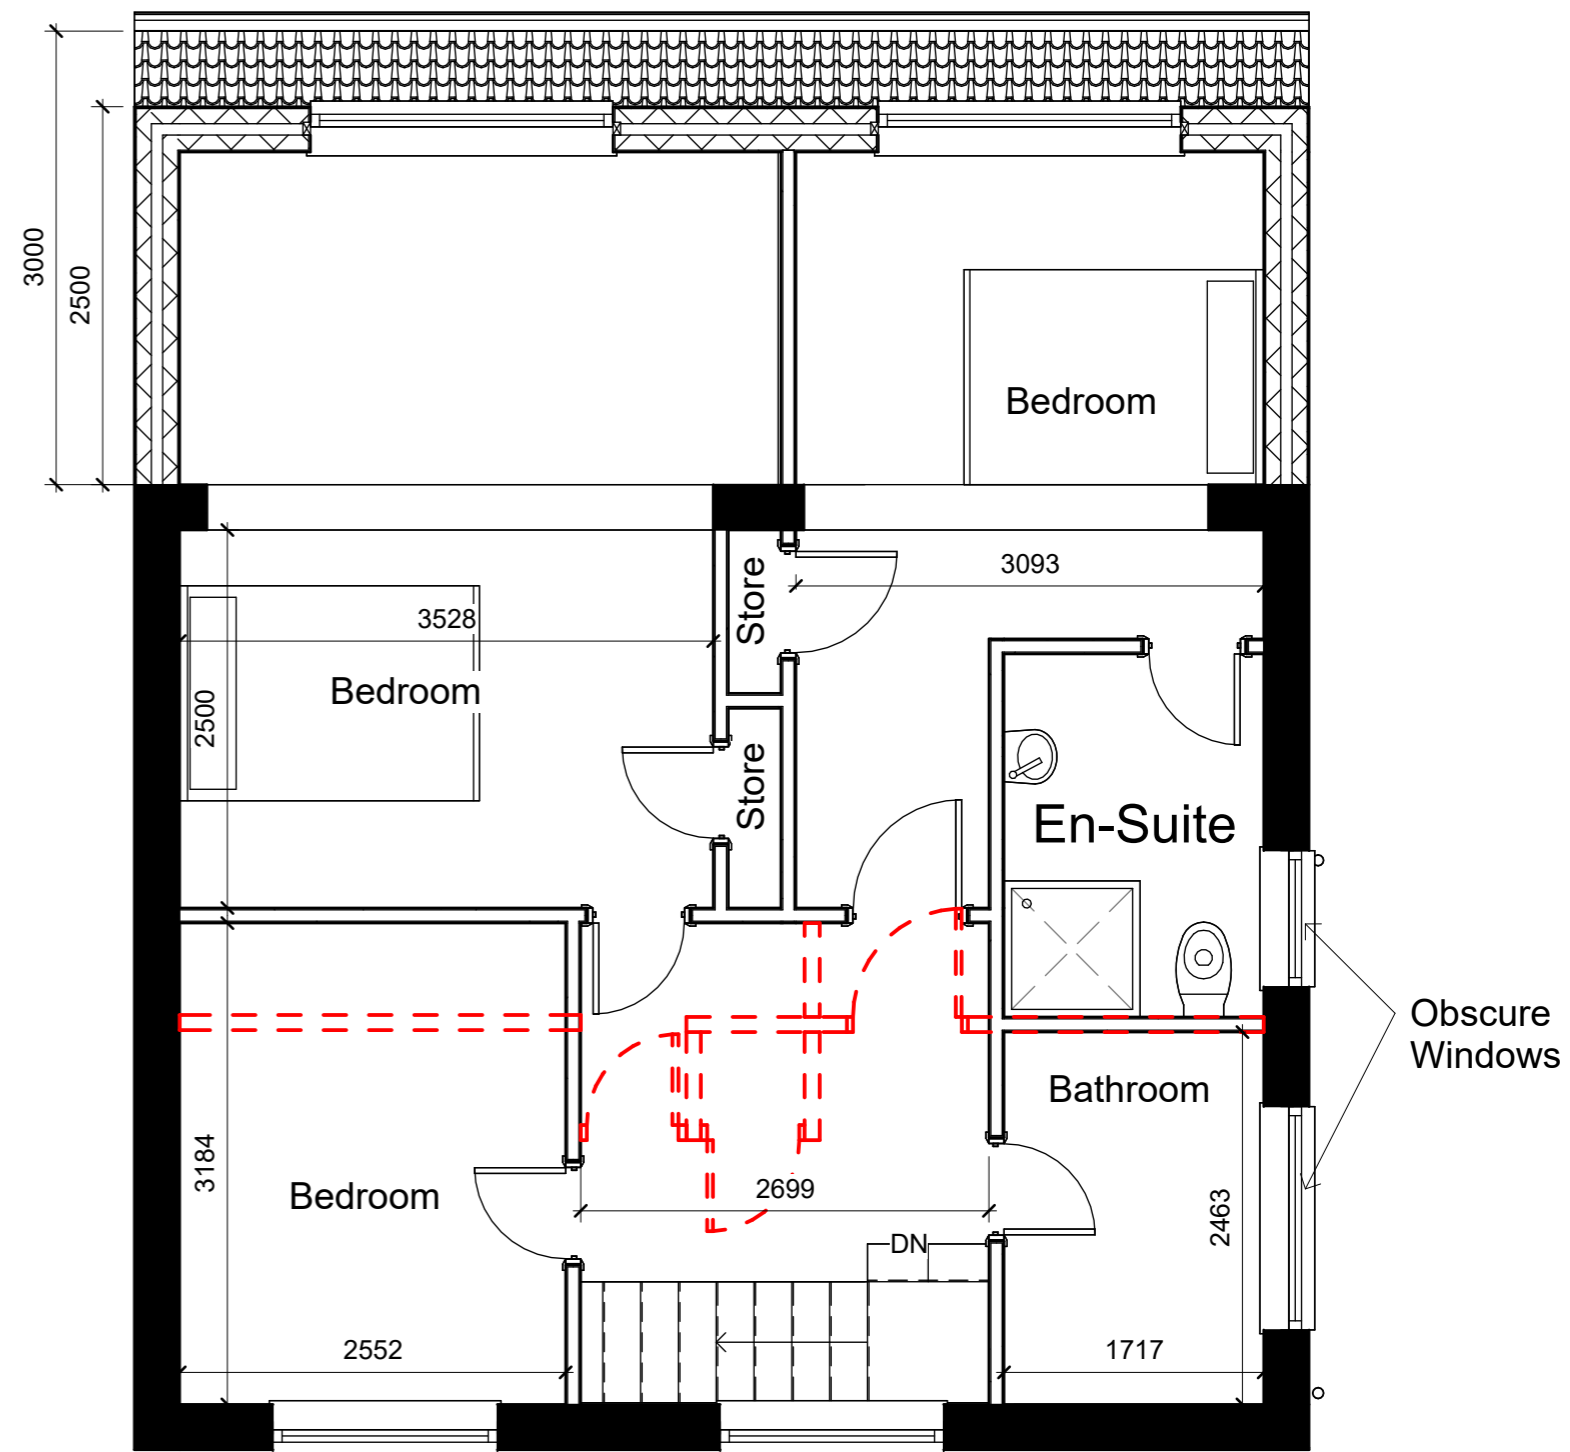

Proposed First Floor
1 : 50

Note:

All Dimensions Are Approximate
And TBC On Site By Contractor