



**Notes**

1. For notes refer to drawing 234-10-900.


Item	Material	Finish / Location
Sheet pile sections	Hot rolled steel sheet piles in grades in accordance with BS EN 10248 – Part 1	Standard finish – unprotected. The sheet pile sections shall be designed for an intended 120 years design working life. In accordance with the manufactures guidelines and BS EN 1993-5:2007 for the assumed corrosion rate of 0.02mm per year and the section increased to accommodate for this.
Drainage (for retaining walls)	Sheet piles are per se impervious with the exception of the interlocks. The sheet piles are not to be sealed.	To all retaining walls
Drainage (for retaining walls)	Sheet piles are per se impervious with the exception of the interlocks. The sheet piles are not to be sealed.	To all retaining walls

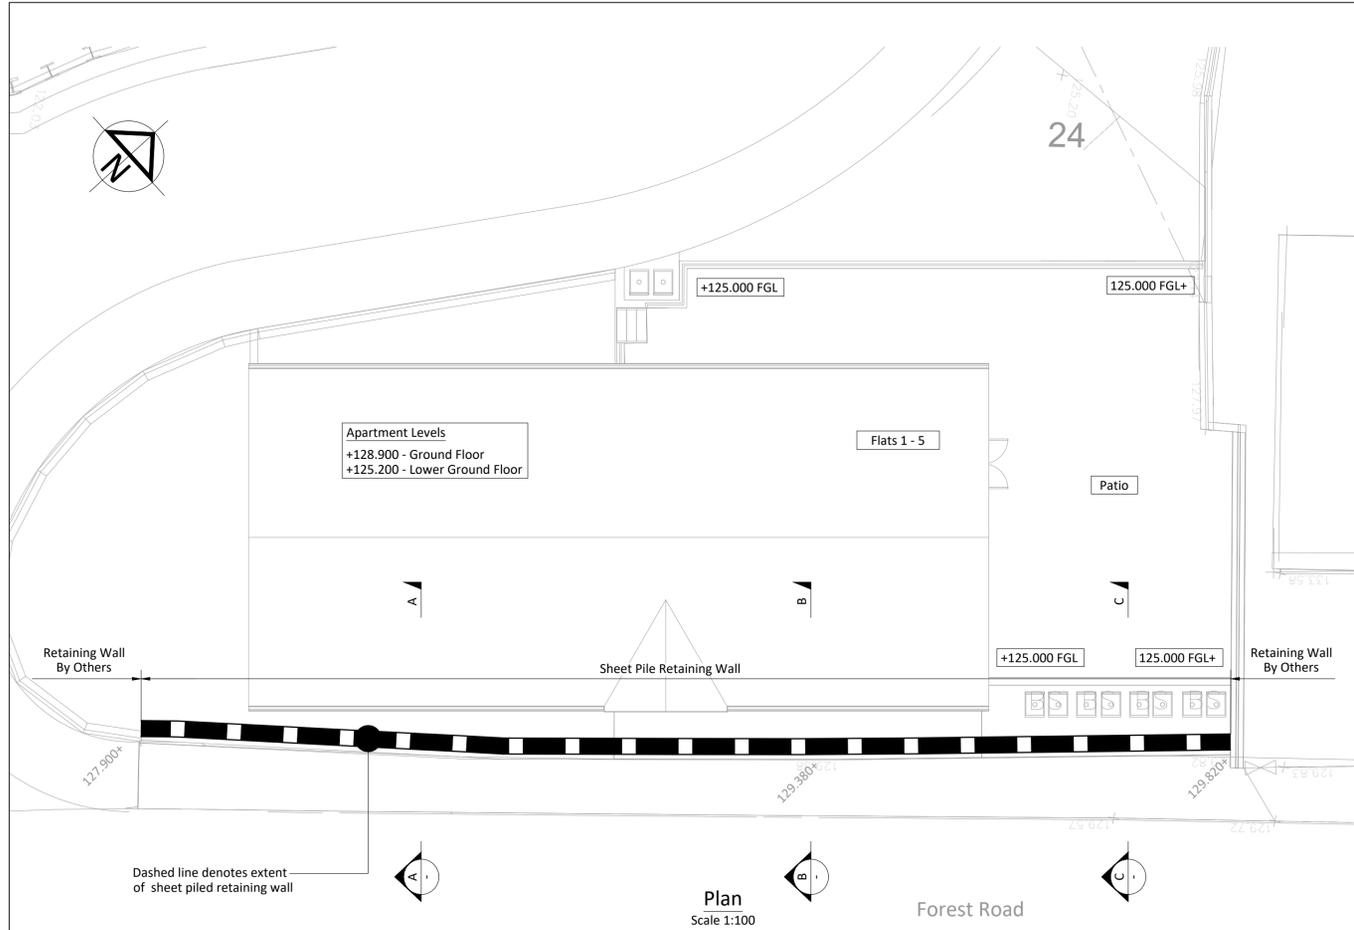


**Plan**  
Scale 1:100

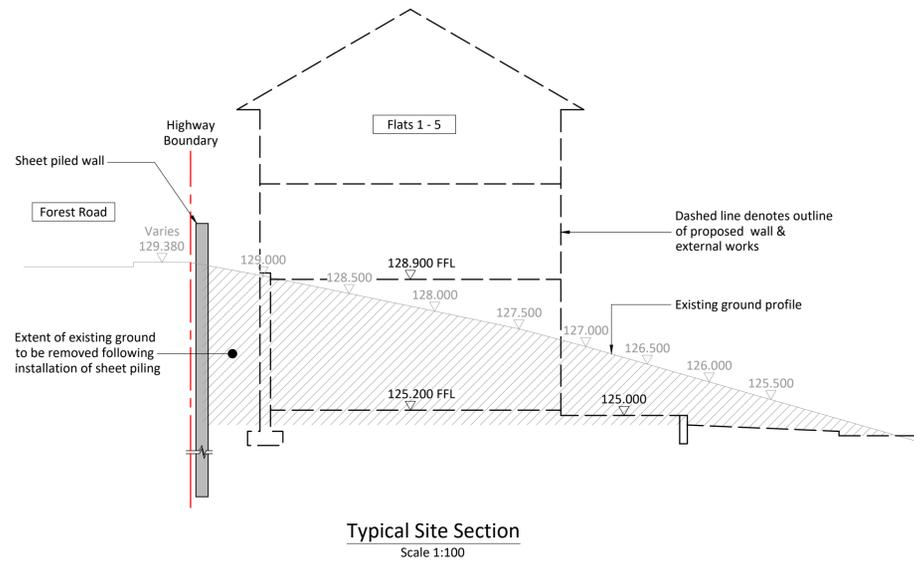


**Typical Site Section**  
Scale 1:100

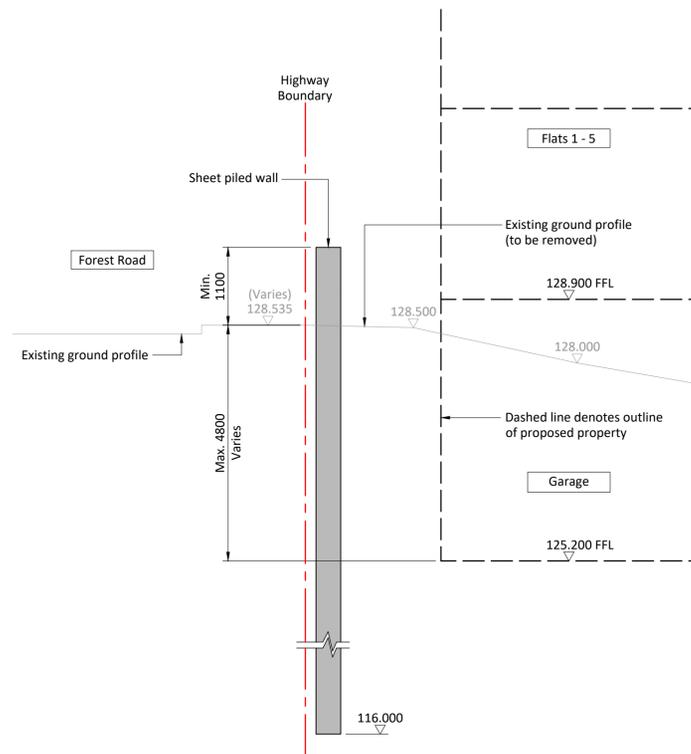

**Section A-A**  
Scale 1:50

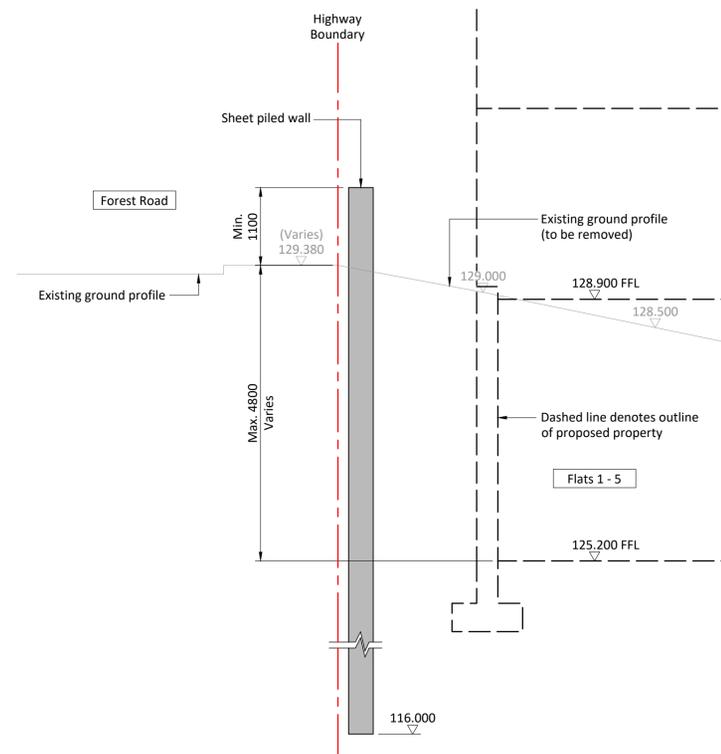

**Section B-B**  
Scale 1:50

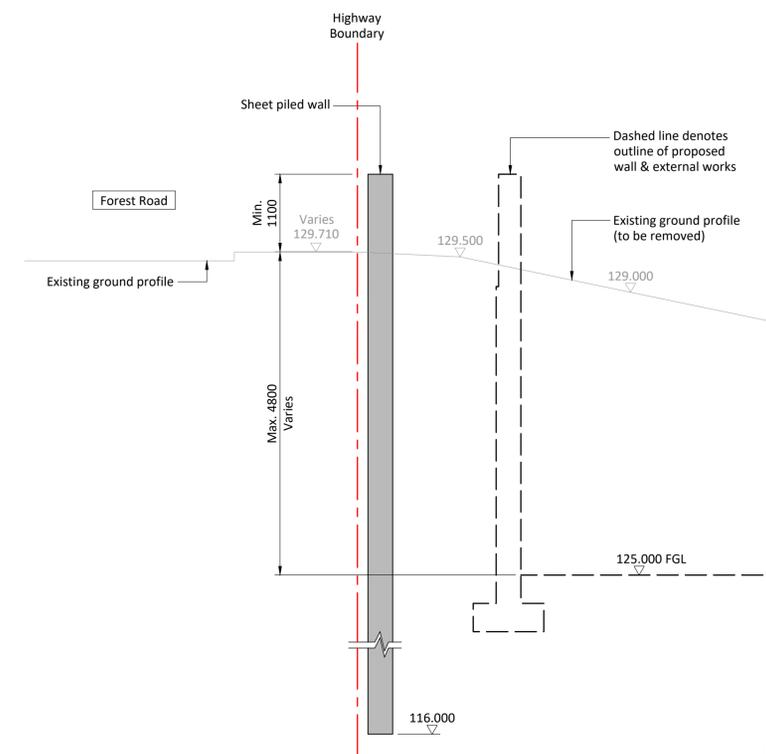

**Section C-C**  
Scale 1:50

**Abbreviations**

TOF	Top of Foundation
SSL	Structural Slab Level
FFL	Finished Floor Level
FGL	Finished Ground Level

Updated in-line with comments from KMC.	A	B	28/03/2023	KA	KGP
Updated in-line with comments from KMC.	A	A	02/03/2023	KA	KGP
DESCRIPTION	REV	DATE	CHK	APR	



Beam Consulting  
14 Bond Street  
Wakefield  
WF1 2QP  
Tel: 01924 361653  
Fax: 01924 364631

**PROJECT**  
Forest Road, Huddersfield

**DRAWING TITLE**  
Interim Retaining Wall GA & Details  
Phase 1 - Sheet Piled Works

**CLIENT**  
D Noble Ltd

**STATUS**  
Information

DRAWN	JD	DATE	19/01/2023
CHECKED	KA	SCALE	
APPROVED	KGP	AS SHOWN @	A1

DRAWING NUMBER	234-10-400	REVISION	B
----------------	------------	----------	---