



Existing Roof & Landscaping Plan
Scale 1:100

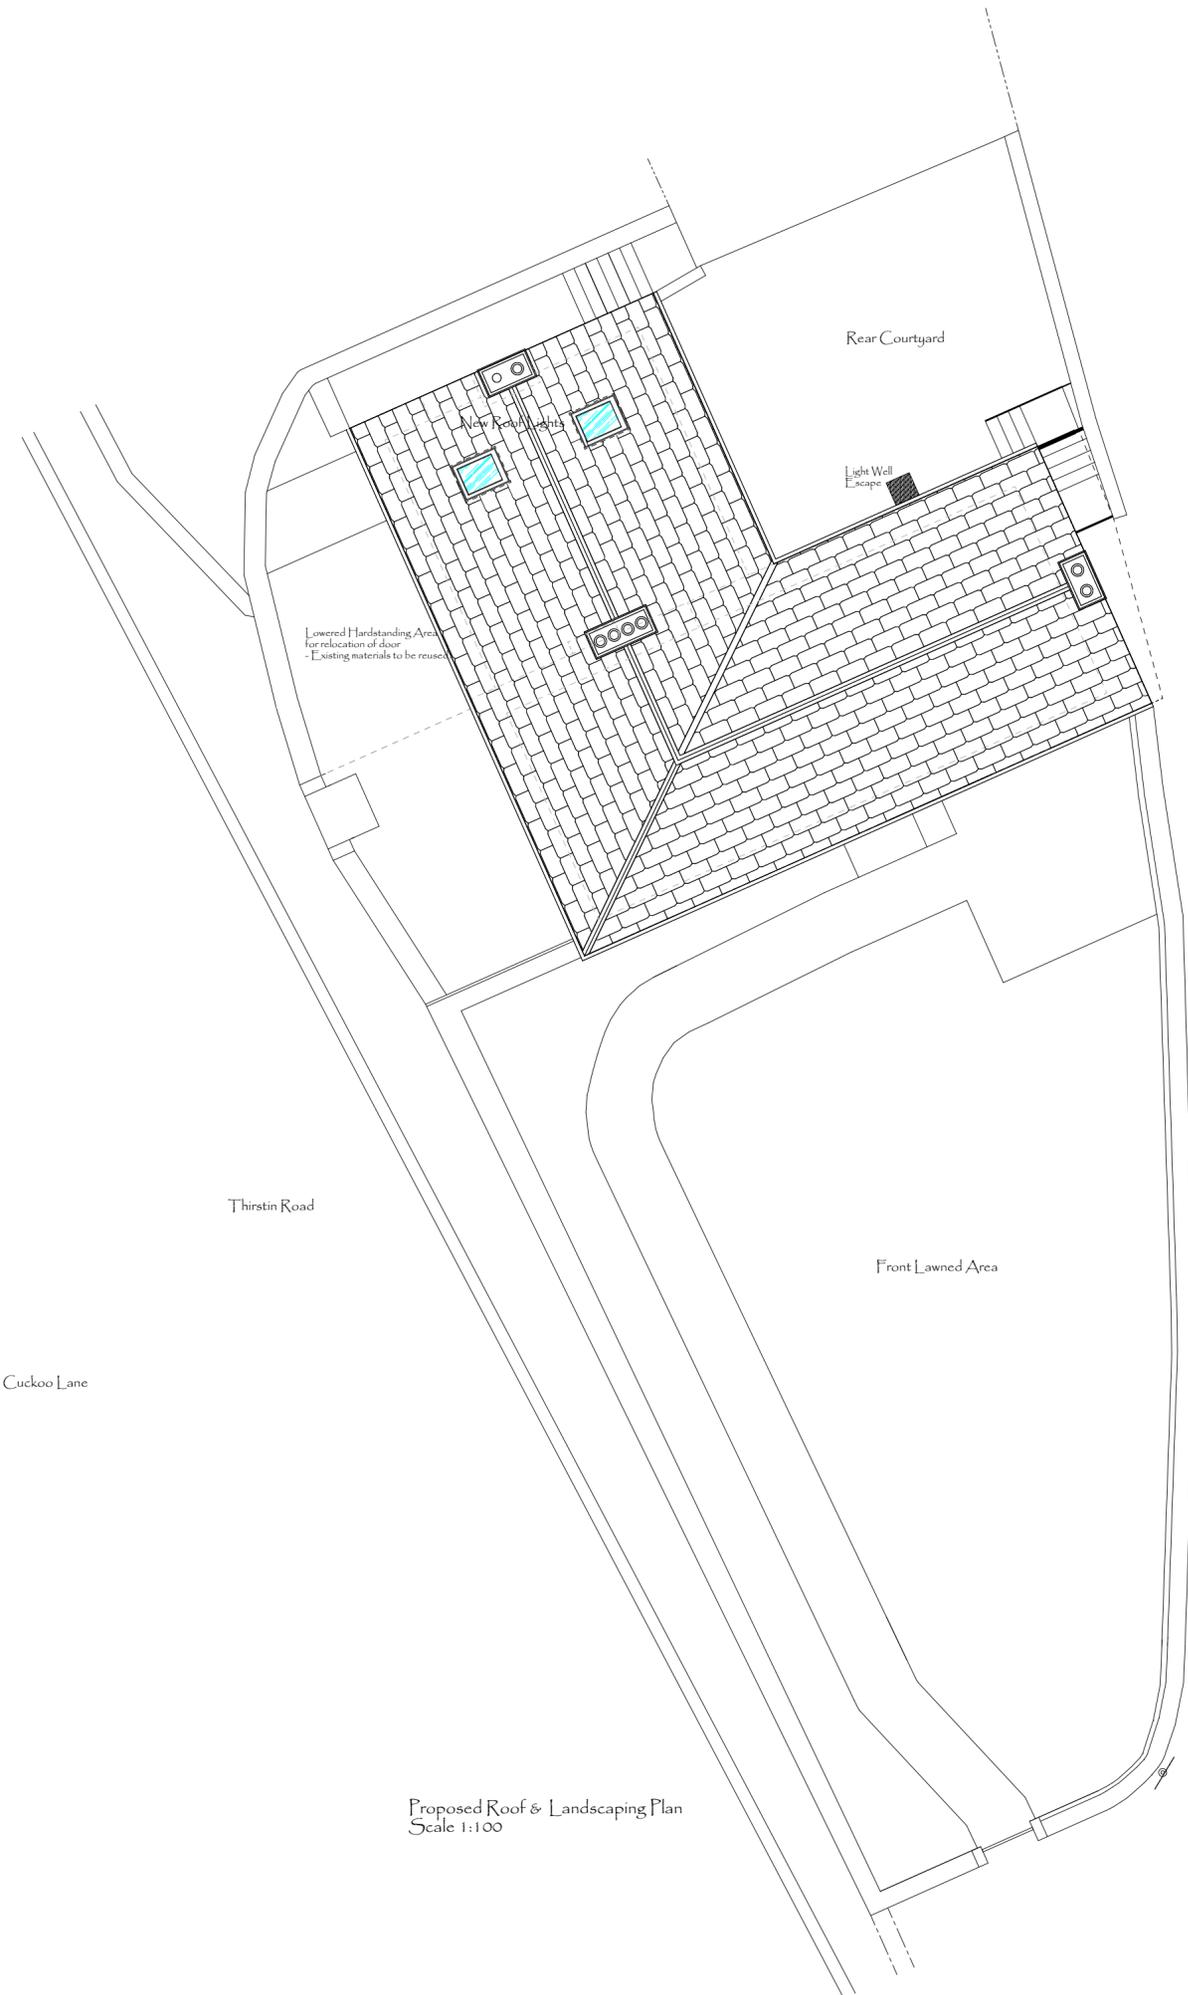

Proposed Roof & Landscaping Plan
Scale 1:100

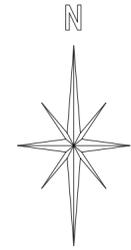

dl BUILDING CONSULTANTS
ar

Project
Change of Use at No 2 Thirstin Road,
Back to Original Residential Property at
No 1 Cuckoo Lane

1 Cuckoo Lane
Honley,
Holmfirth
HD9 6AS

Planning
Existing & Proposed Roof and
Landscaping Plans

Client
Mr Will Cotmore

Drawing No. 1:100
PP 2023 - ELP 12
Date November 2023
Checked by DLBC
Drawn by DLBC
DLBC

Scale
1:100
1500mm
Page Size - A2

info@dlbuildingconsultants.co.uk
www.dlbuildingconsultants.co.uk