


WORKS



LAYOUT PLAN
SCALE 1:200

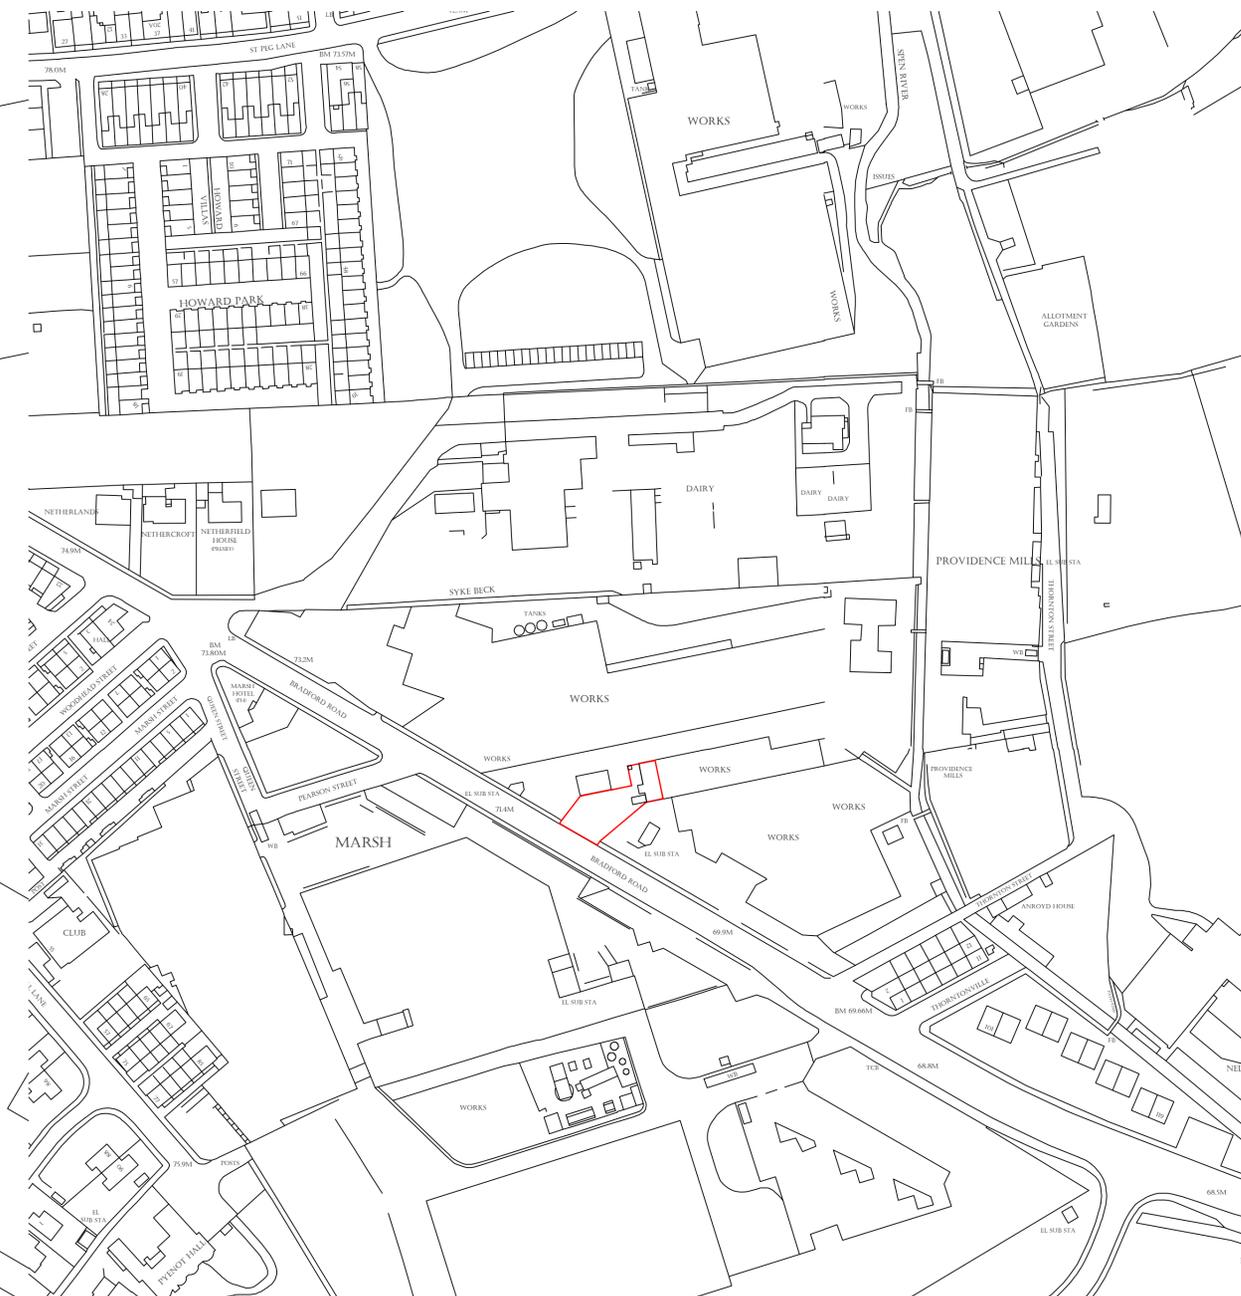

LOCATION PLAN
SCALE 1:1250



REVA. REFUSE LOCATION ADDED TO DRAWING. RF 04/07/2023



PHILIP S.
RYLEY
& CO (UK) LTD.
CHARTERED BUILDING SURVEYORS

Client: _____

Project:
RAYPAL BUSINESS PARK
DEWSBURY ROAD
CLECKHEATON
BD19 5BT

Drawing Subject:
LAYOUT & LOCATION
PLAN

Date:	Designed:	Drawn:	Checked:
MAY23	PCN	RAF	PCN

Scales:	Drawing No.	Revision:
1:200/1:250@A1	10689/23/02	A

ARCHITECTURE
PROJECT MANAGEMENT
PLANNING