


**8 3D View 1**

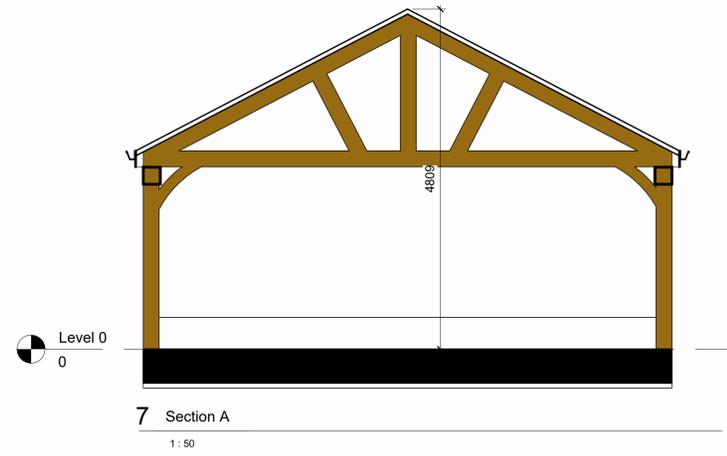

**9 3D View 2**



Rev	Date	Description	Dwn	Checked
C	03.07.23	Sides added.	SM	AR
B	27.06.23	Redesigned.	SM	AR
A	23.12.22	Materials amended. Doors and windows amended.	SM	AR

**Preliminary Issue**

**Garage**

**Proposed Garage**

Location:  
Churchfield Farm  
9 Church Lane  
Hartshhead  
WF15 8ET

Client:  
**Richard Jeffery**

Job No: **174001** Drawing No: GA01

Date: Issue Date      Revision: **C**      Scale: 1 : 50      @ A1

Drawn: Author      Checked: Checker

CAD Ref: C:\Users\scott\OneDrive - Lonie Lozano Ltd\Documents\1\Lonie & Lozano\Client\Folders\174001 - Richard Jeffery Garage\1\ CAD\1\ WIP\2\ REV\174001-Model Rev A.rvt

**Lonie Lozano Architecture Ltd**  
Gresham House,  
5-7 St Pauls Street,  
Leeds, LS1 2JG

W: [www.lonielozano.co.uk](http://www.lonielozano.co.uk)



All dimensions are to be checked on site, any discrepancies are to be reported to the Architect before work commences. Do not scale from this drawing.

This drawing is to be read in conjunction with all relevant consultants and specialists drawings / documents, any discrepancies are to be reported to the Architect before the affected work commences.

All structural components shown are indicative only. Details / calculations of structural members are to be provided by the Structural Engineer.

This drawing is copyright.