


ALL EXTERNAL MATERIALS TO BE USED ARE TO MEET PLANNERS REQUIRMENTS

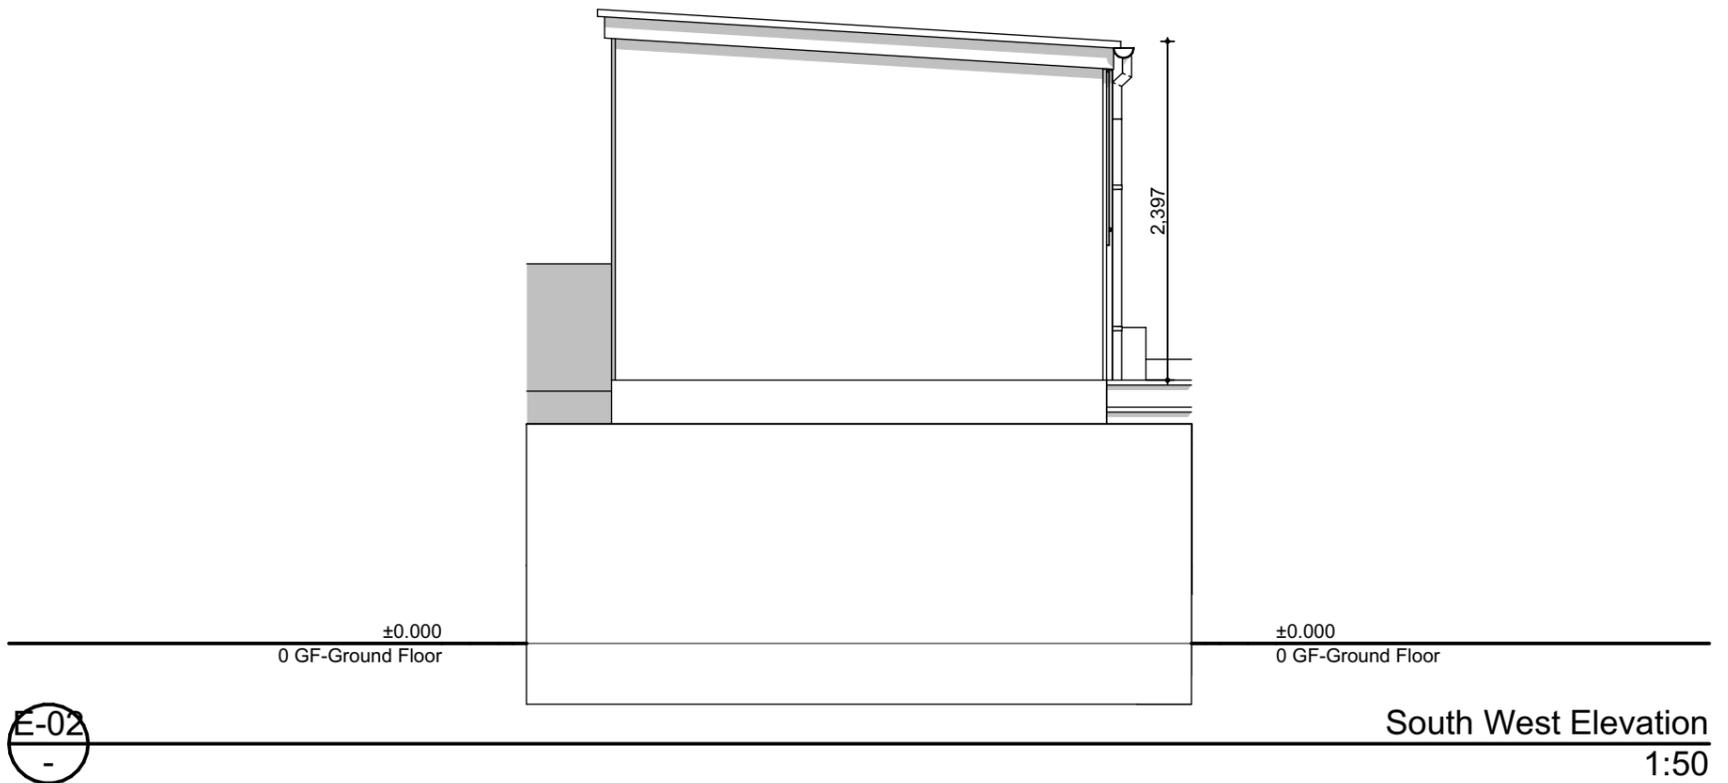

CLIENT: **Karl Matthews** SITE LOCATION: **23 Dirker Bank Road Marsden Huddersfield HD7 6AR**

DWG TITLE: **Elevations Proposed** DWG No: **A.02.4** STATUS: **PLANNING** Rev: DATE: **05/07/2023** SCALE @ A3: **1:50**



SCALEBAR: 1:50(2CM=1M) 1:100(1CM=1M) 1:200(1CM=2M) 1:500(1CM=5M)